


RED DEER COLLEGE
100 COLLEGE BLVD.
BOX 5005,
RED DEER, AB
T4N 5H5

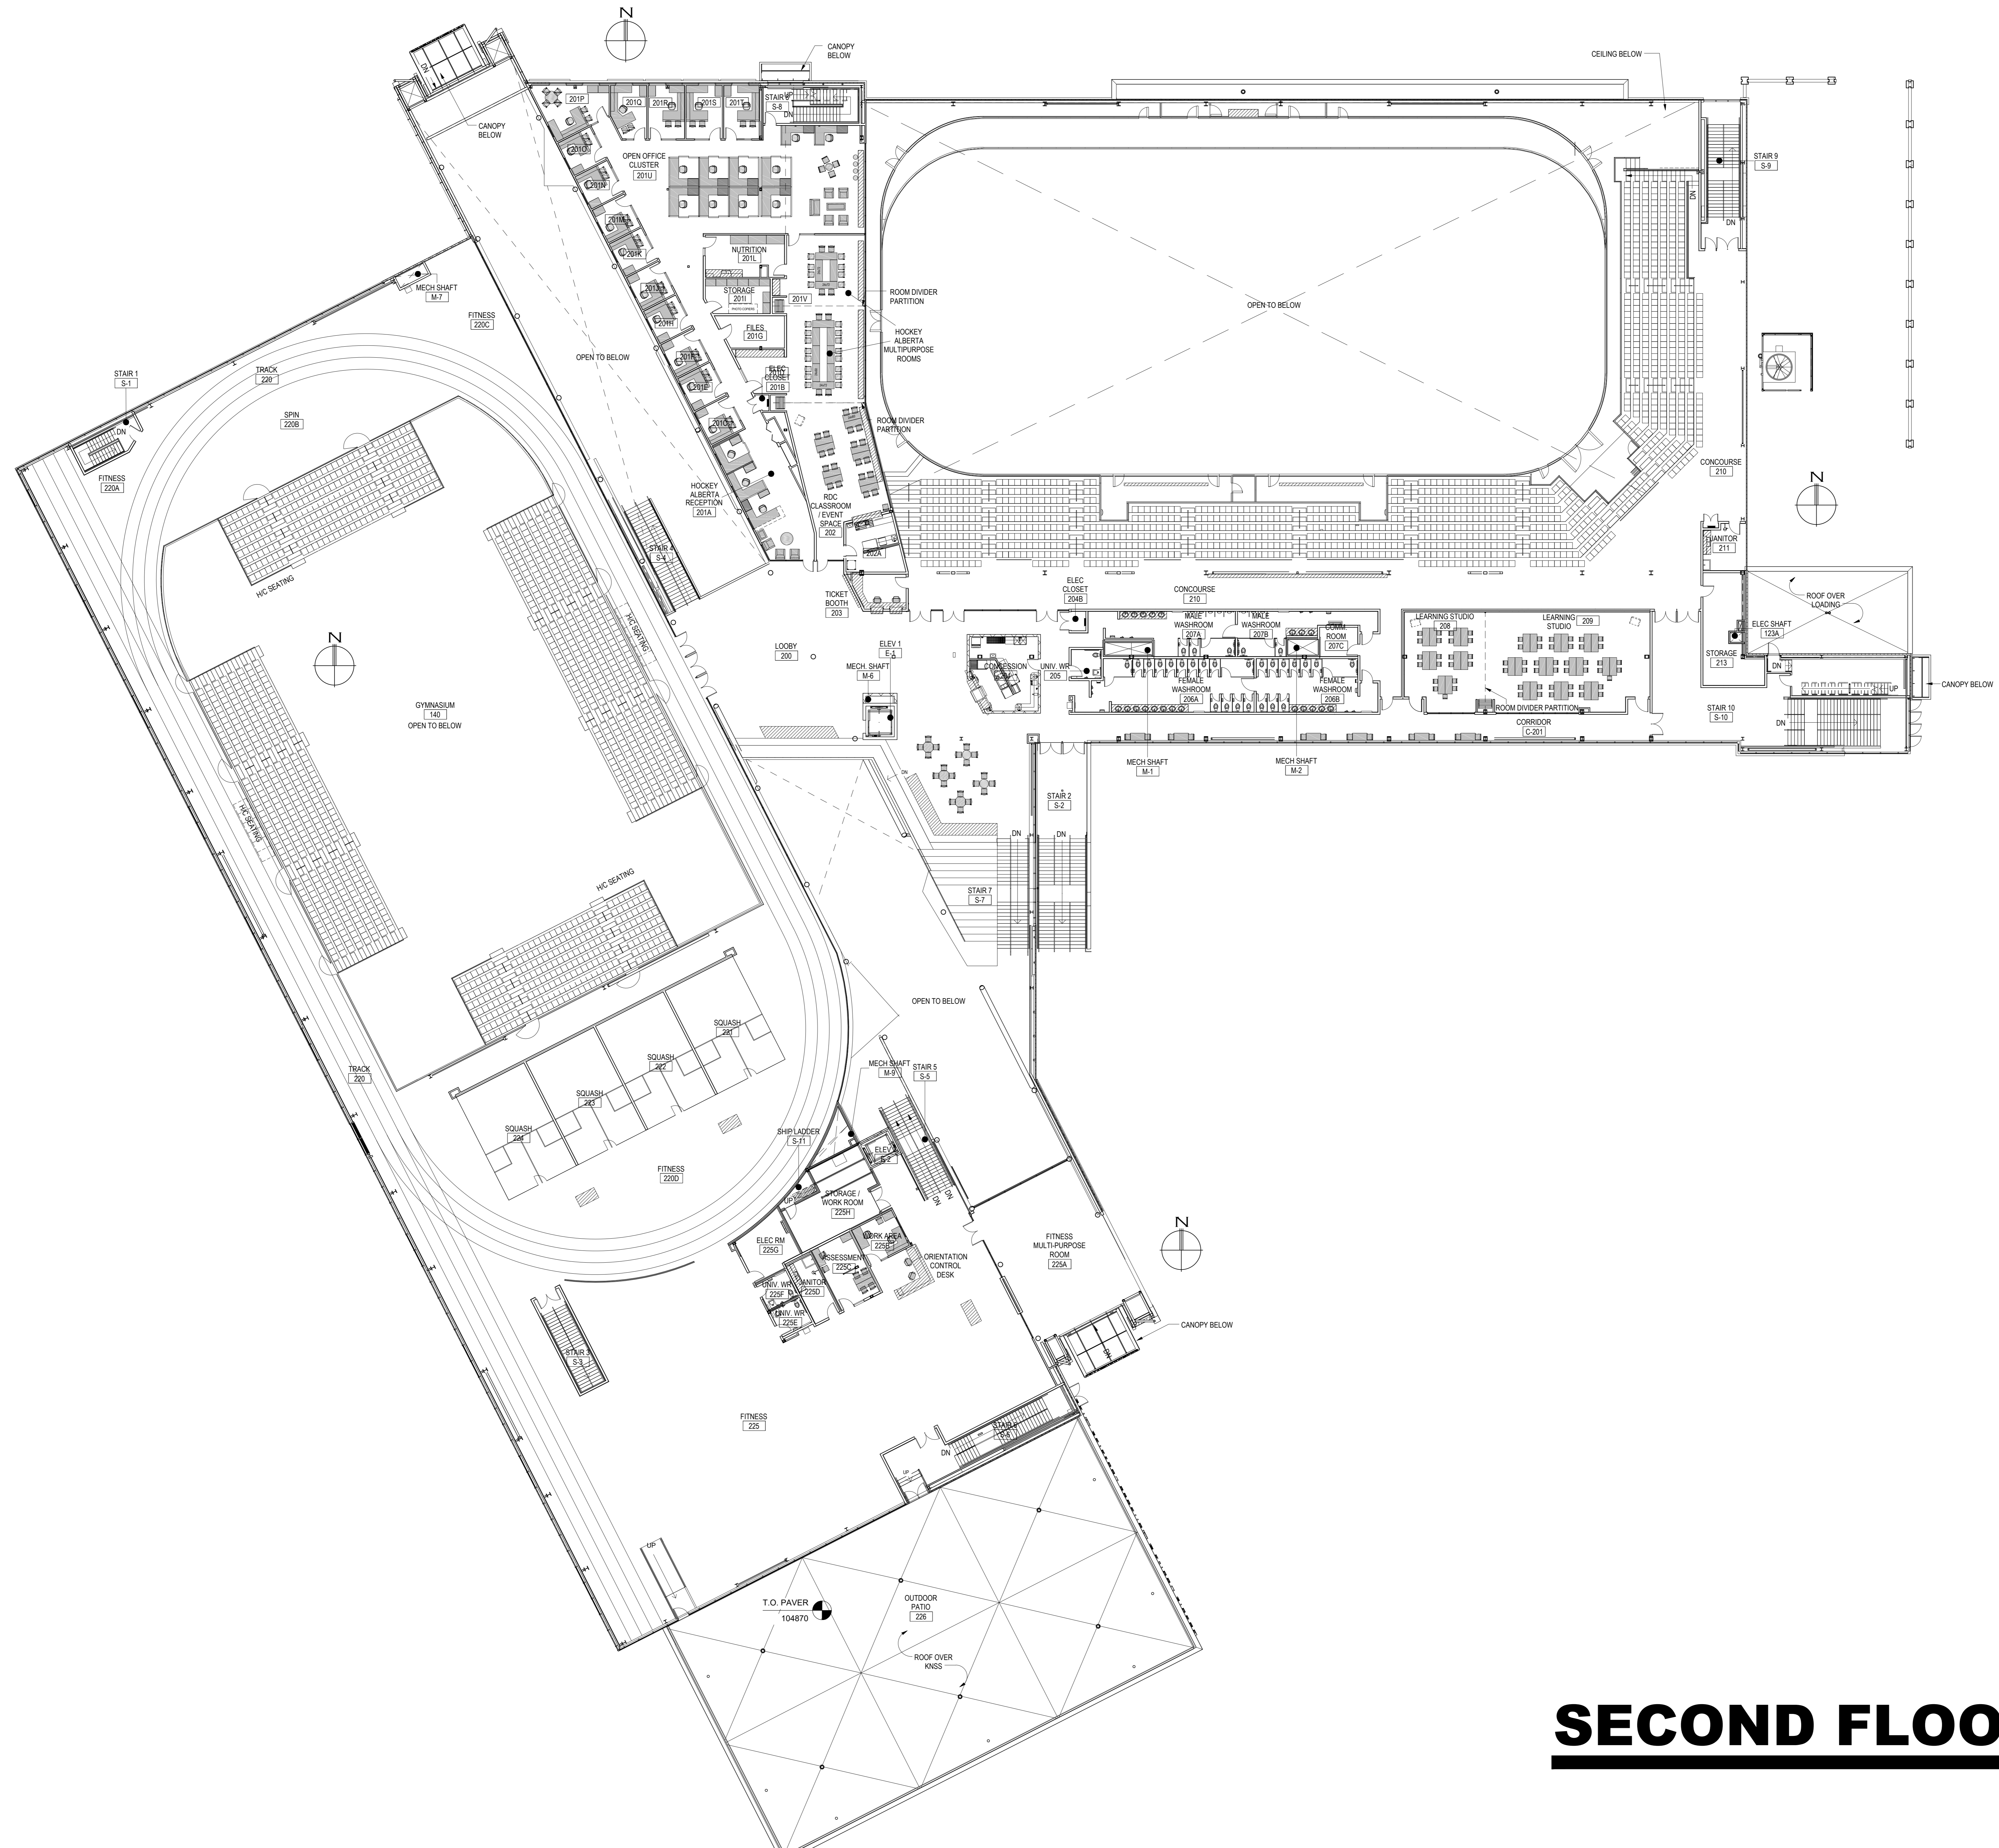

SECOND FLOOR

Revised By Appr YYYY.MM.DD

Final Set For RFP MC 2017.11.15

Design Submit MC 2017.11.03

Issued By Appr YYYY.MM.DD

Permit-Seal

CLIENT/PROJECT

RED DEER COLLEGE
Red Deer College
Garry W. Harris Canada
Games Centre
Red Deer, AB

SCALE

NTS


TITLE

OVERALL
SECOND FLOOR

DRAWING #

1.2

RED DEER COLLEGE
100 COLLEGE BLVD.
BOX 5005,
RED DEER, AB
T4N 5H5

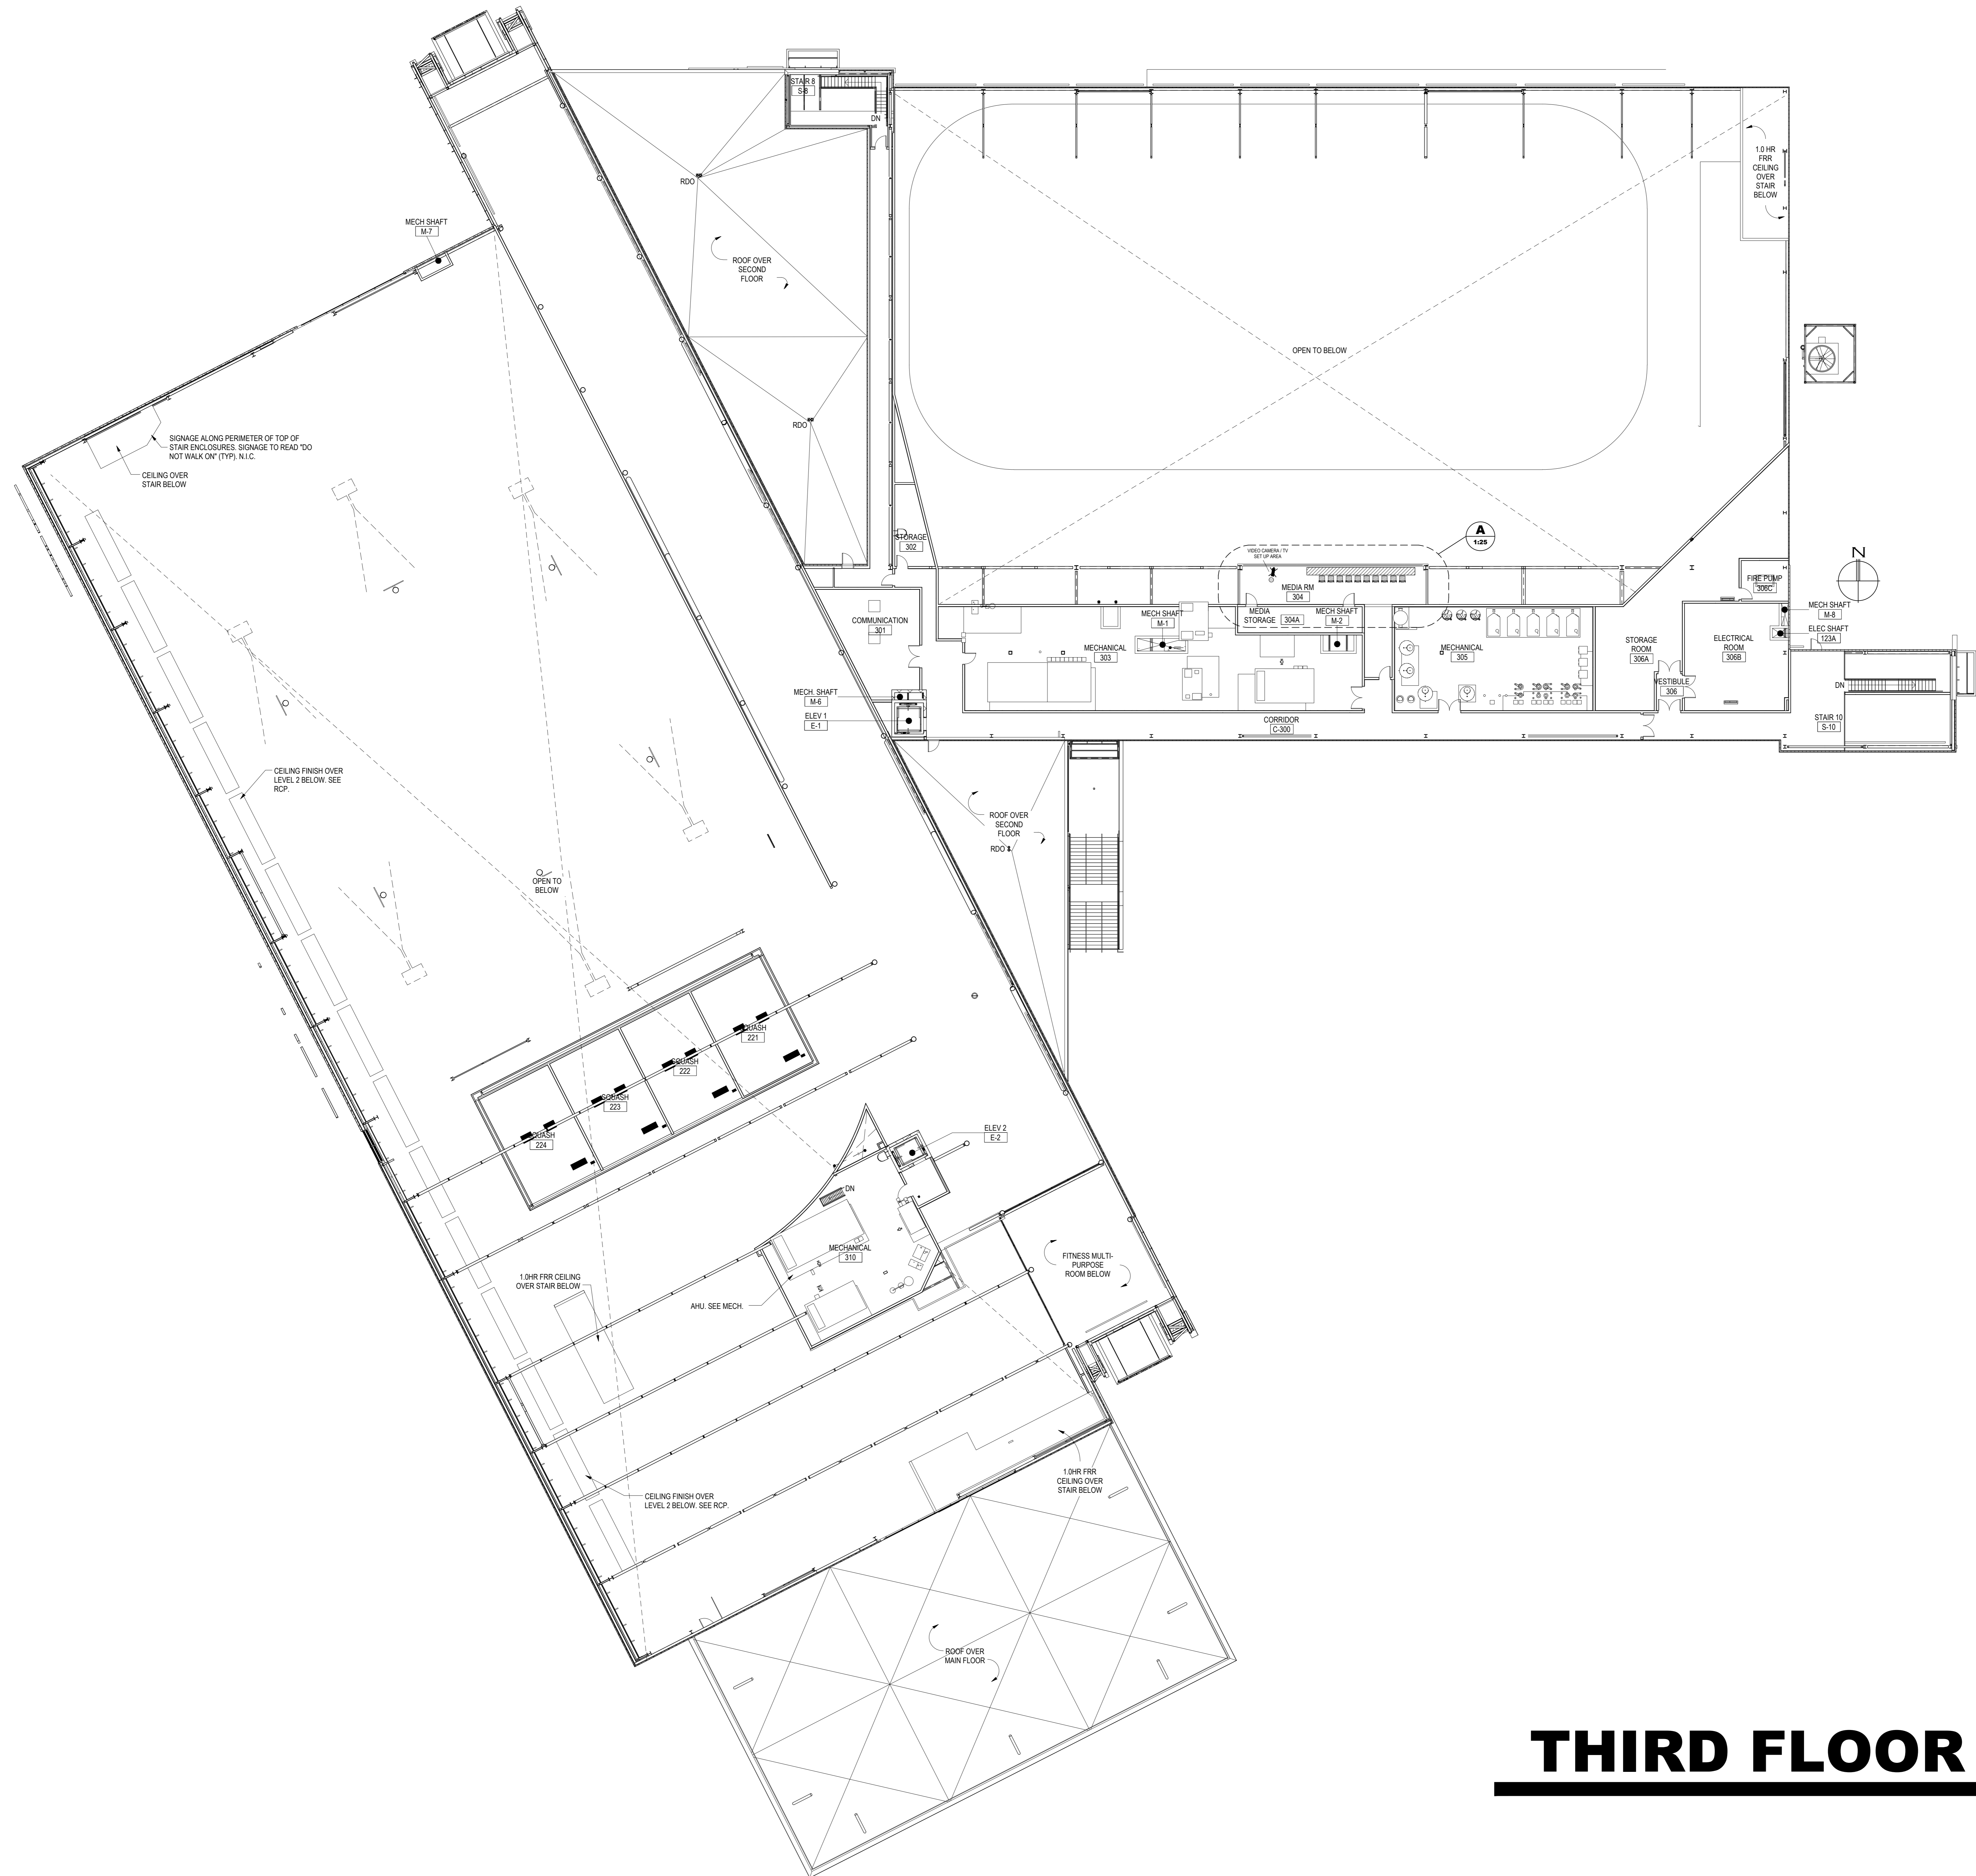

THIRD FLOOR

Revised By Appr YYYY.MM.DD

Final Set For RFP MC 2017.11.15

Design Submit MC 2017.11.03

Issued By Appr YYYY.MM.DD

Permit-Seal

CLIENT/PROJECT

RED DEER COLLEGE
Red Deer College
Garry W. Harris Canada
Games Centre
Red Deer, AB

SCALE

NTS

TITLE

OVERALL
THIRD FLOOR


DRAWING #

1.3



LEGEND

- CHAIR
- TABLE
- DESK
- STORAGE

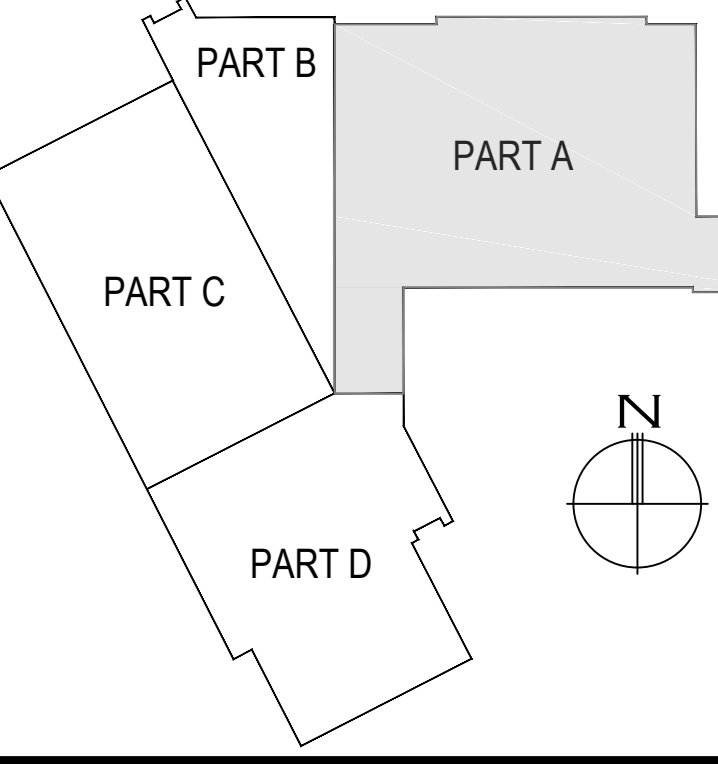

Second Design Workshop	MC	2017.10.19
First Design Workshop	MC	2017.10.11
Revised	By	Appr
Final Set For RFP	MC	2017.11.08
Draft	MC	2017.10.10
Issued	By	Appr

CLIENT/PROJECT
RED DEER COLLEGE
 Red Deer College
 Garry W. Harris Canada
 Games Centre
 Red Deer, AB

SCALE
1:100



TITLE
FURNITURE LAYOUT

DRAWING #
1.1A

FIRST FLOOR - PART A

LEGEND

- CHAIR
- TABLE
- DESK
- STORAGE

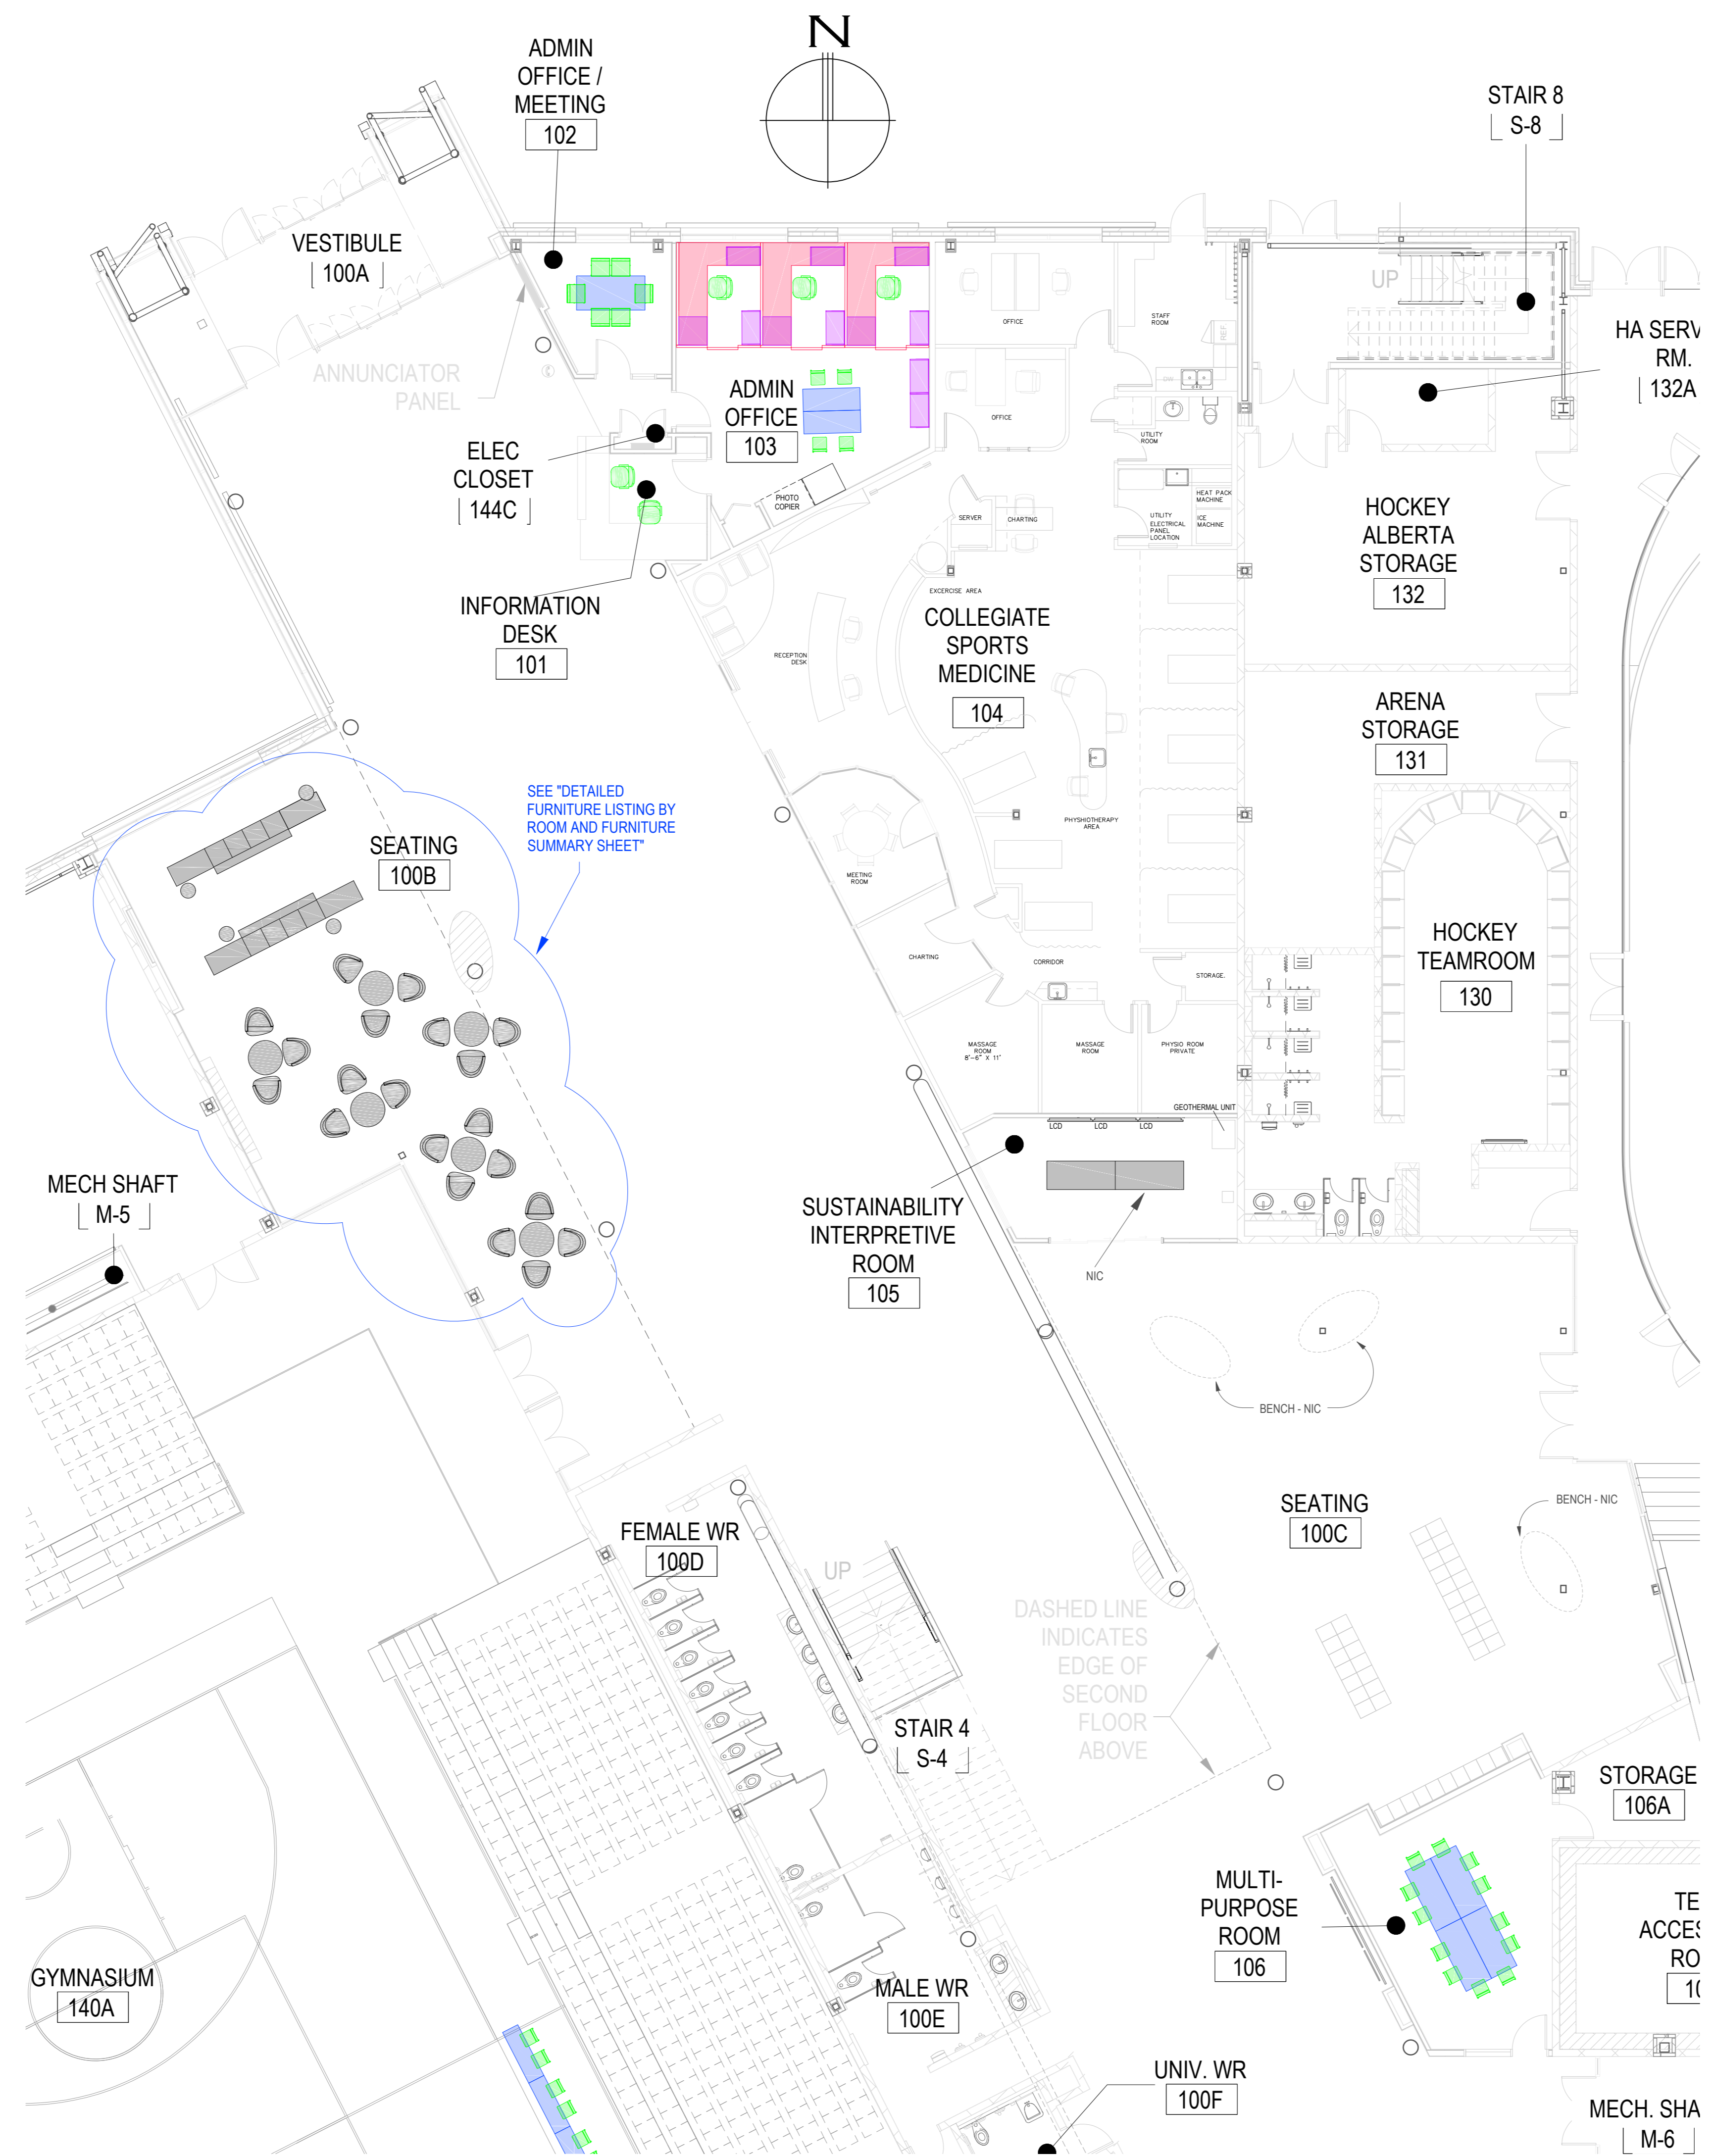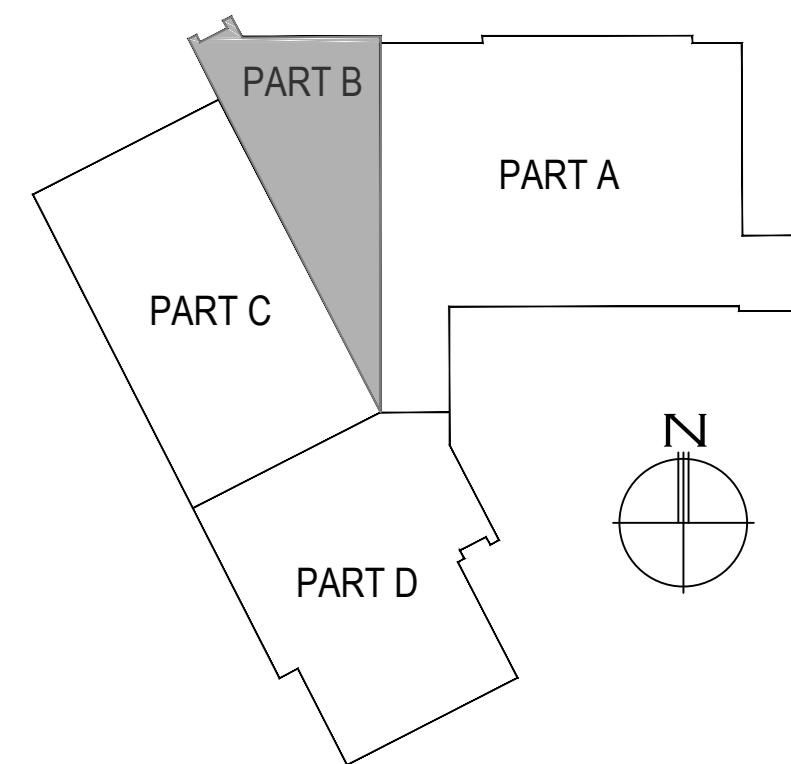

Second Design Workshop	MC	2017.10.19
First Design Workshop	MC	2017.10.11
Revised	By: []	Appr: []
Final Set For RFP	MC	2017.11.08
Draft	MC	2017.10.10
Issued	By: []	Appr: []

Permit-Seal

CLIENT/PROJECT
RED DEER COLLEGE
Red Deer College
Garry W. Harris Canada
Games Centre
Red Deer, AB

SCALE
1:100


TITLE
FURNITURE LAYOUT

DRAWING #
1.1B

FIRST FLOOR - PART B

LEGEND

- CHAIR
- TABLE
- DESK
- STORAGE

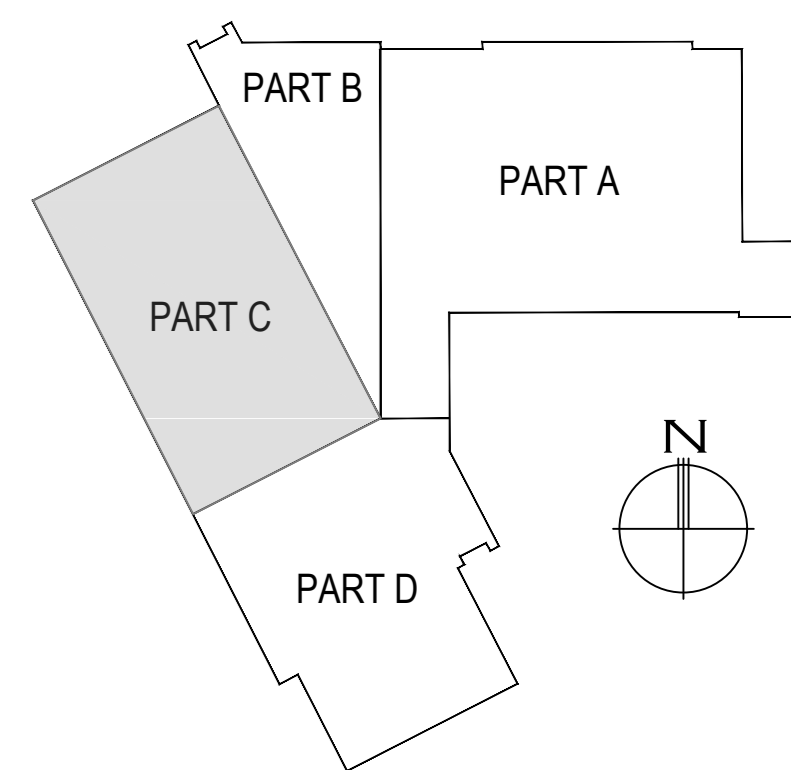

Second Design Workshop	MC	2017.10.19
First Design Workshop	MC	2017.10.11
Revised	By	Appr
Final Set For RFP	MC	2017.11.08
Draft	MC	2017.10.10
Issued	By	Appr

CLIENT/PROJECT
RED DEER COLLEGE
Red Deer College
Garry W. Harris Canada
Games Centre
Red Deer, AB

SCALE
1:100

TITLE
FURNITURE
LAYOUT



DRAWING #
1.1C



FIRST FLOOR - PART C

LEGEND

- CHAIR
- TABLE
- DESK
- STORAGE

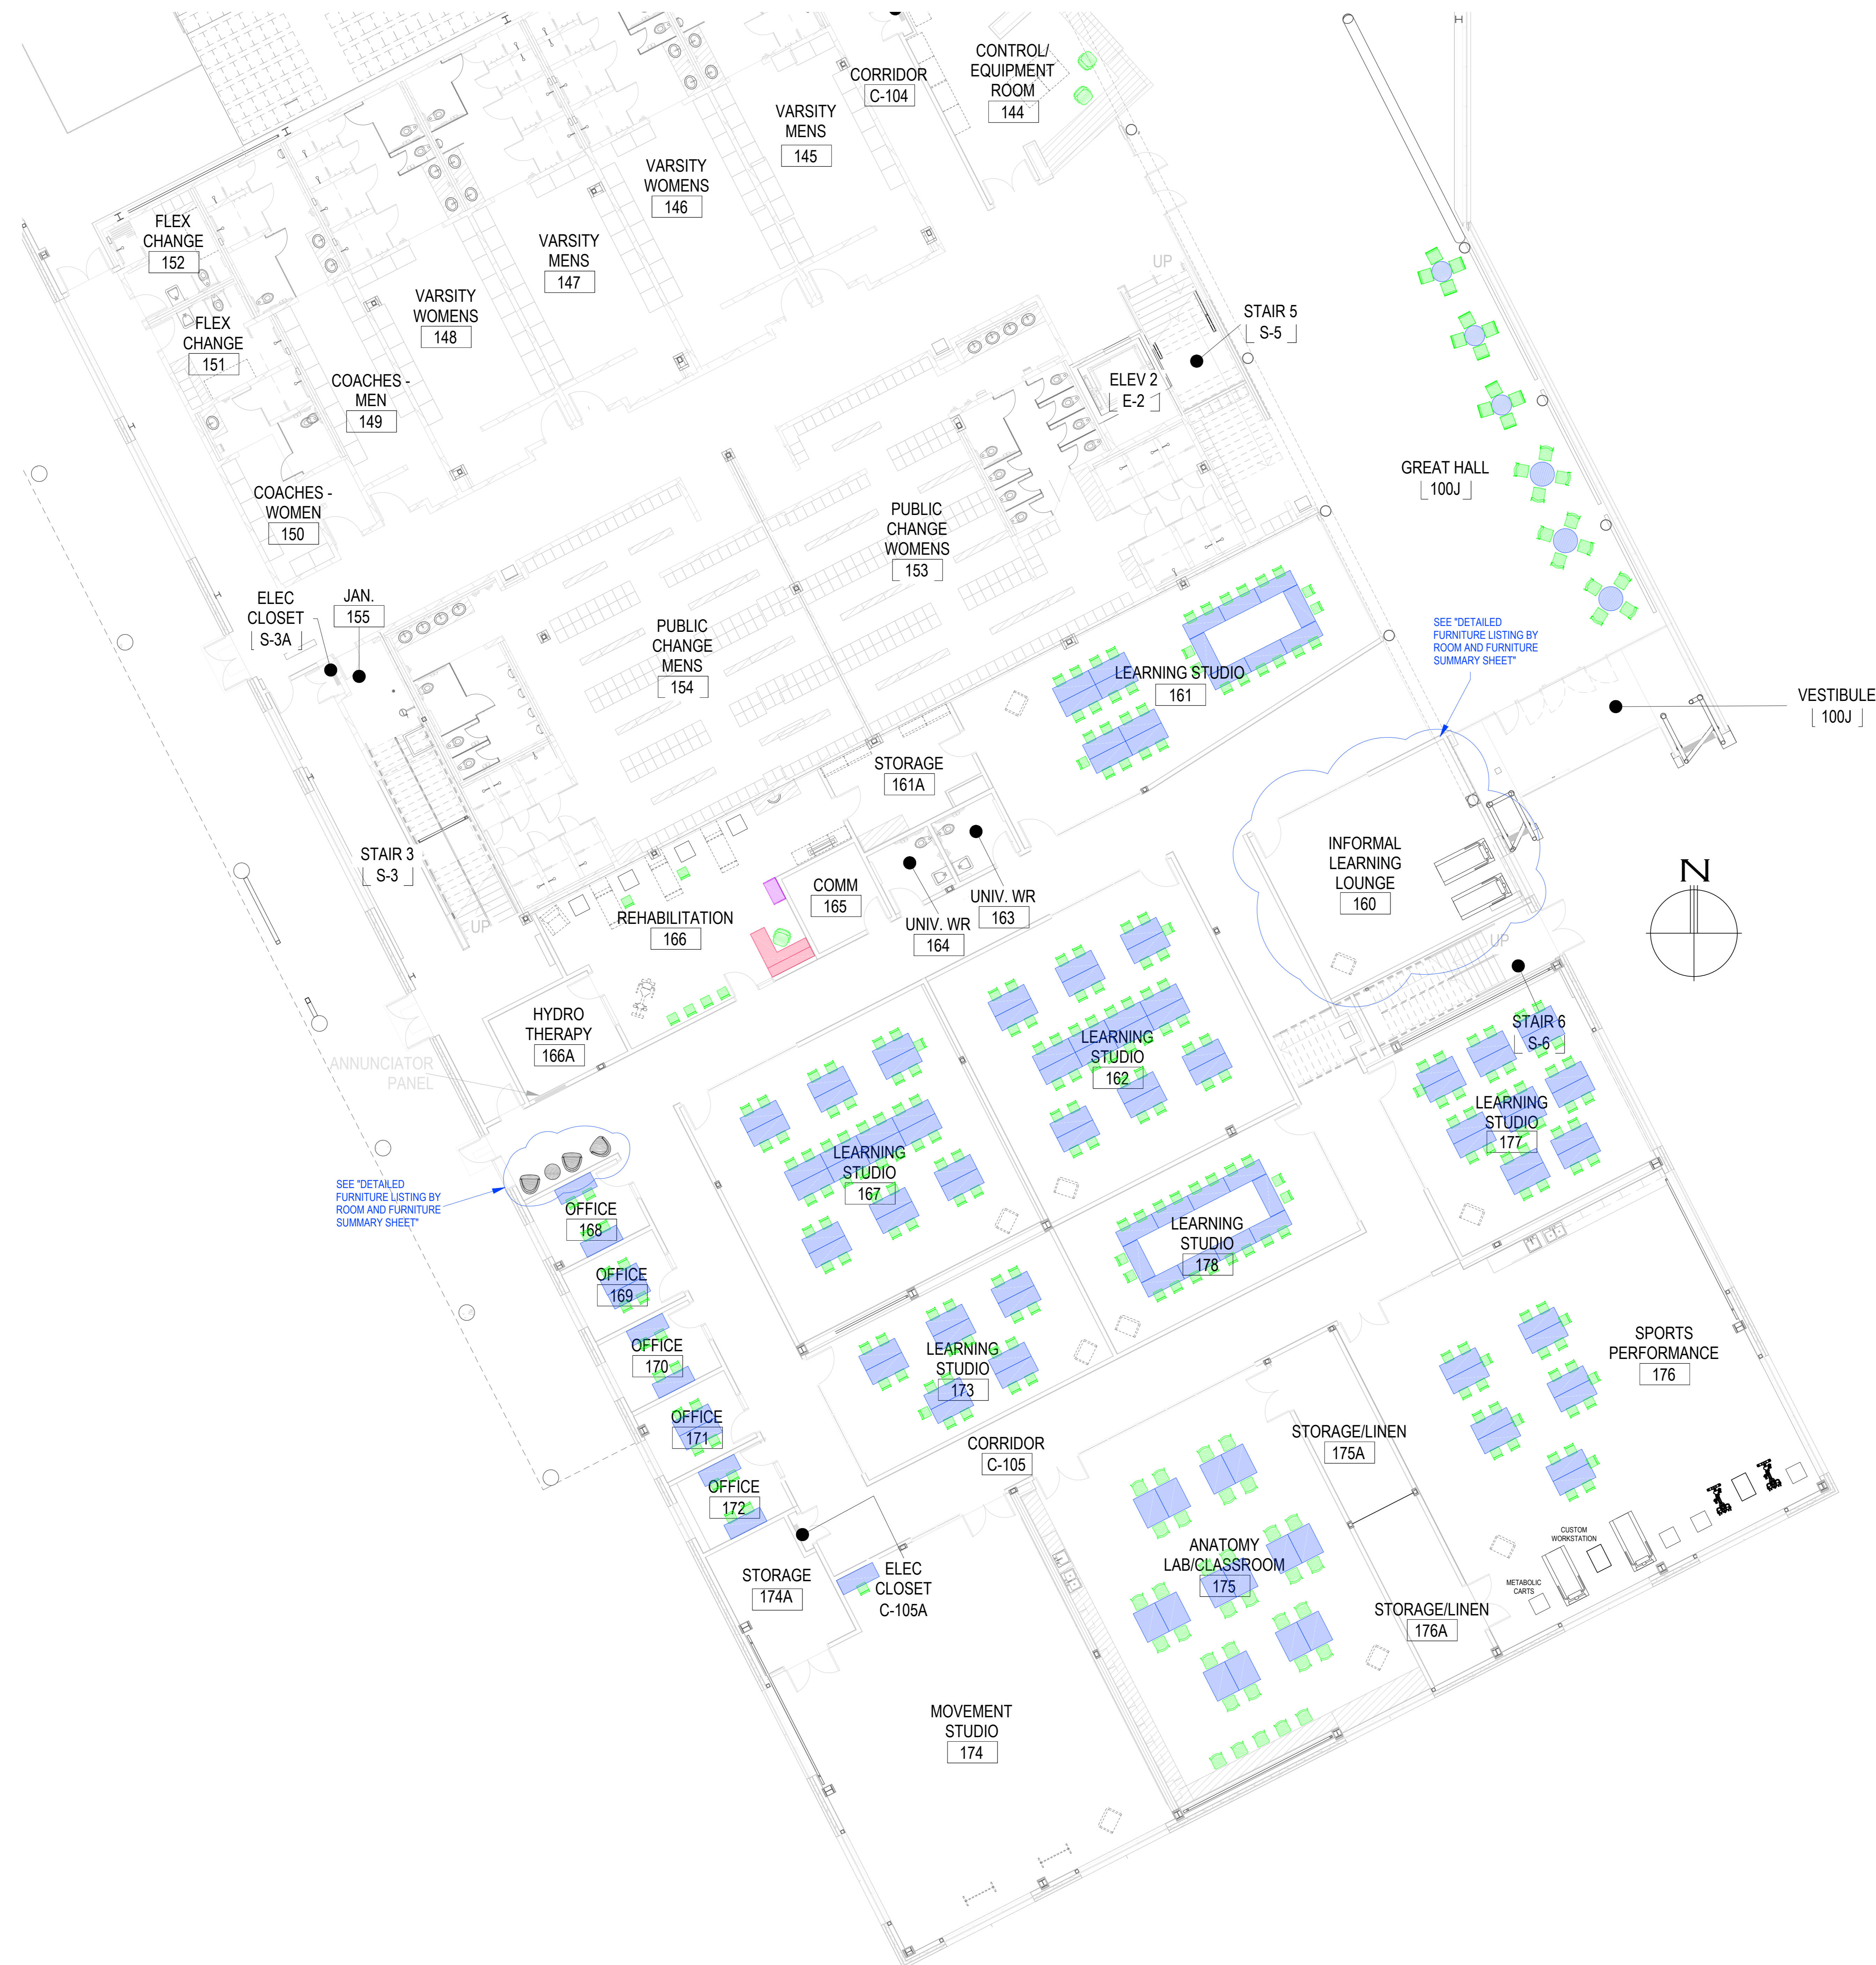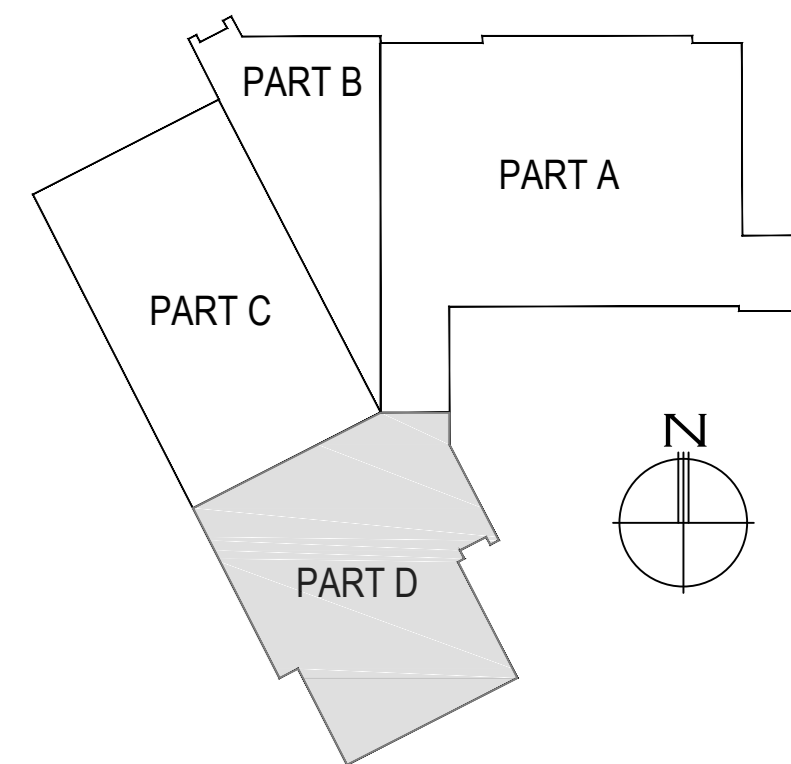

SEE "DETAILED FURNITURE LISTING BY ROOM AND FURNITURE SUMMARY SHEET"

SEE "DETAILED FURNITURE LISTING BY ROOM AND FURNITURE SUMMARY SHEET"

FIRST FLOOR - PART D

Second Design Workshop	MC	2017.10.19
First Design Workshop	MC	2017.10.11
Revised	By	Appr
Final Set For RFP	MC	2017.11.08
Draft	MC	2017.10.10
Issued	By	Appr

CLIENT/PROJECT
RED DEER COLLEGE
Red Deer College
Garry W. Harris Canada
Games Centre
Red Deer, AB

SCALE
1:100



TITLE
FURNITURE LAYOUT

DRAWING #
1.1D

RED DEER COLLEGE
100 COLLEGE BLVD.
BOX 5005,
RED DEER, AB
T4N 5H5

LEGEND

- CHAIR
- TABLE
- DESK
- STORAGE

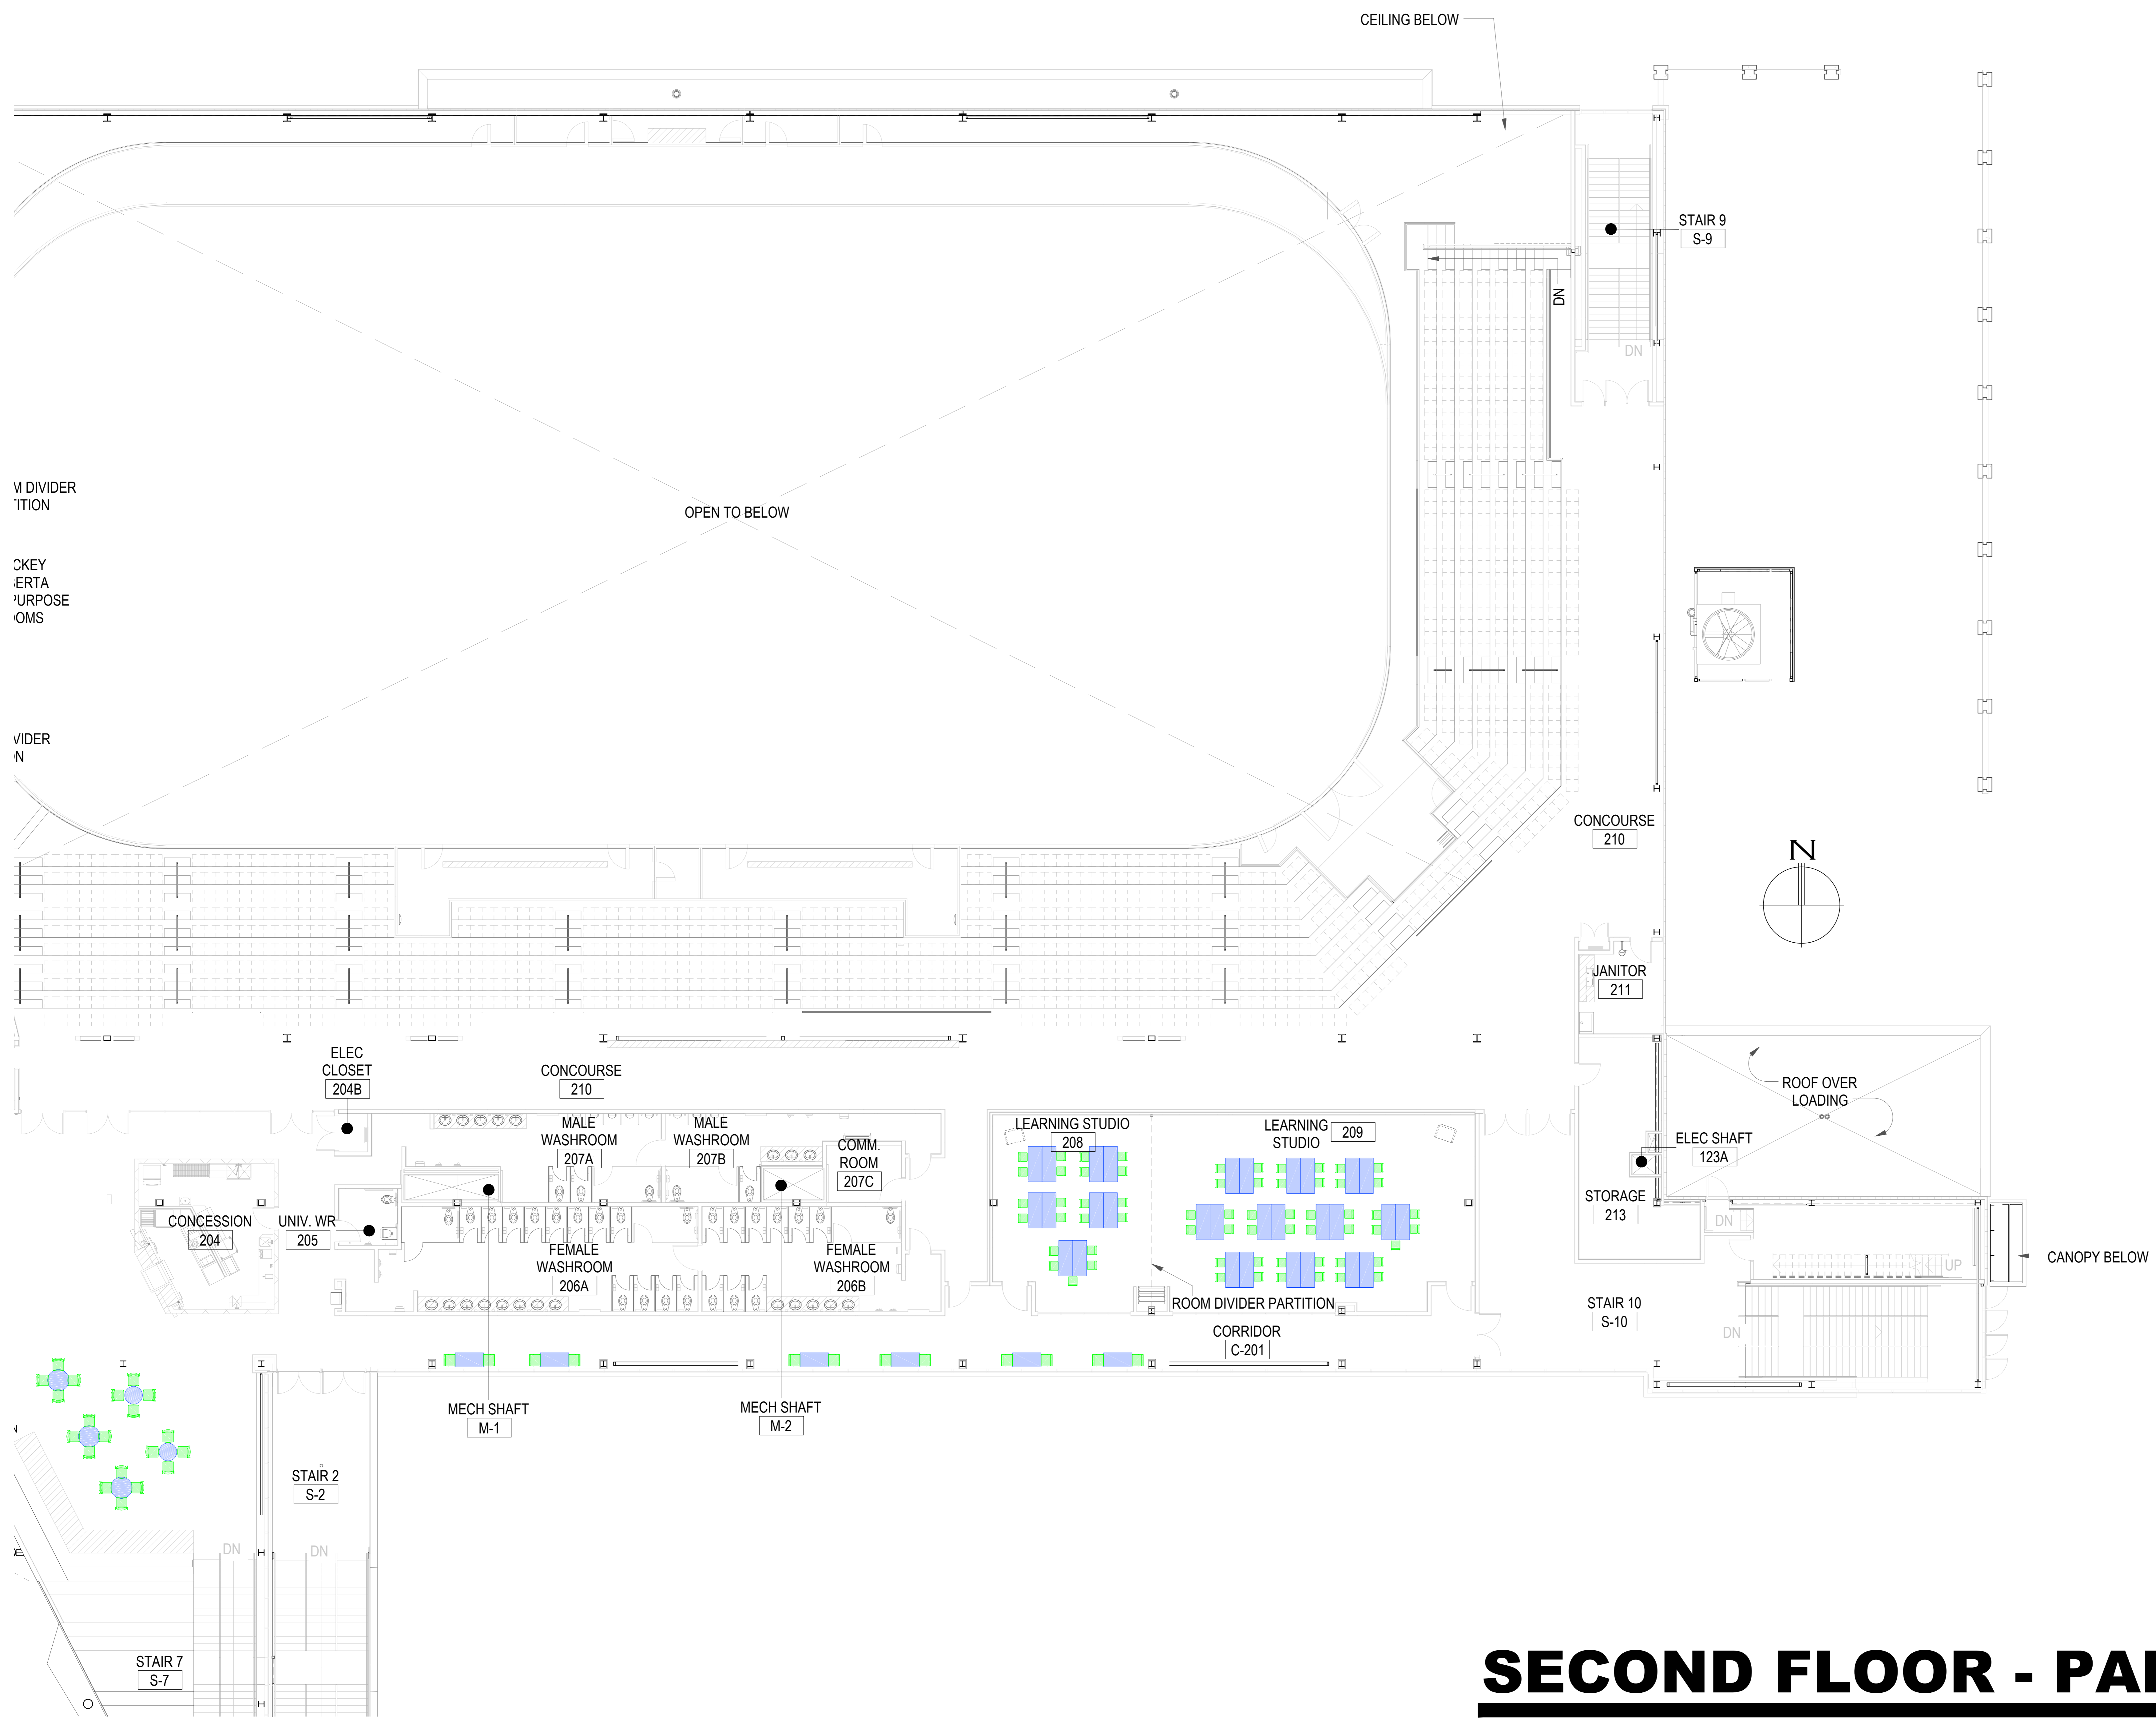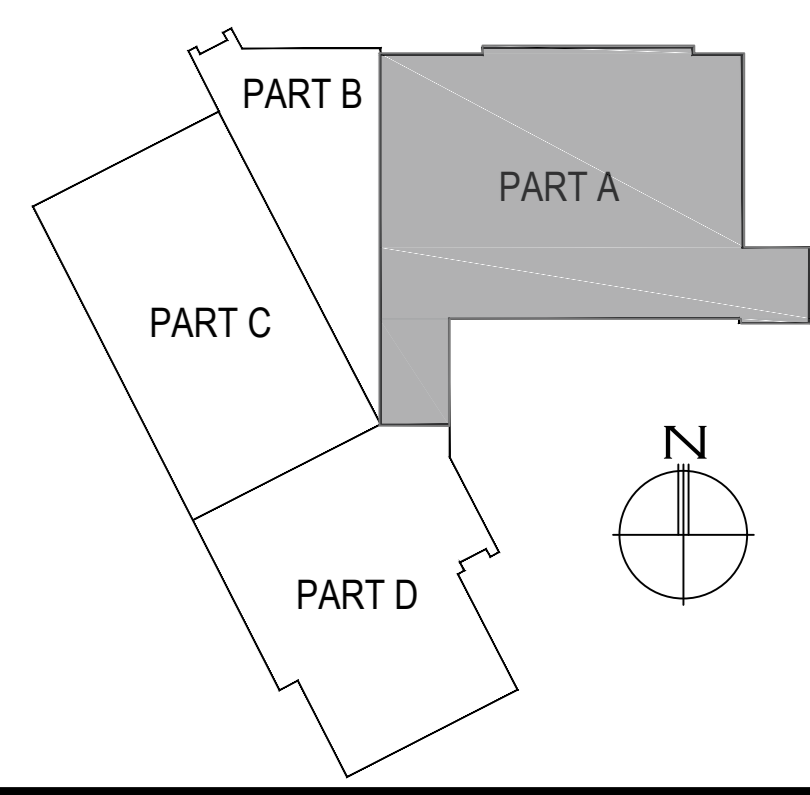

SECOND FLOOR - PART A

Second Design Workshop	MC	2017.10.19
First Design Workshop	MC	2017.10.11
Revised	By	Appr
Final Set For RFP	MC	2017.11.08
Draft	MC	2017.10.10
Issued	By	Appr

Permit-Seal

CLIENT/PROJECT
RED DEER COLLEGE
Red Deer College
Garry W. Harris Canada
Games Centre
Red Deer, AB

SCALE
1:100


TITLE
FURNITURE LAYOUT

DRAWING #
1.2A

RED DEER COLLEGE
100 COLLEGE BLVD.
BOX 5005,
RED DEER, AB
T4N 5H5

LEGEND

- CHAIR
- TABLE
- DESK
- STORAGE

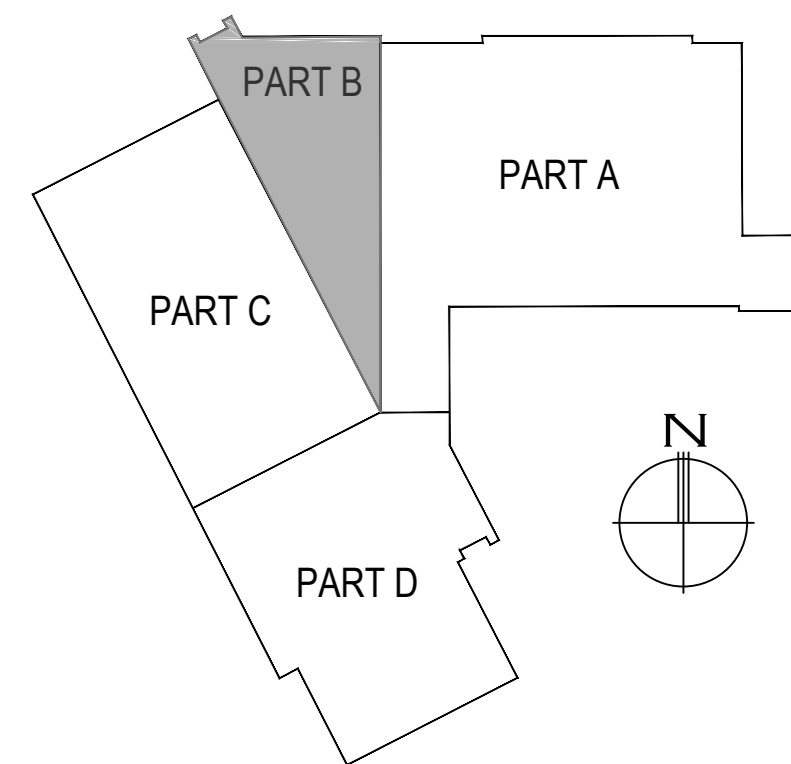

Procurement Revision	MC	2017.11.15
Second Design Workshop	MC	2017.10.19
First Design Workshop	MC	2017.10.11
Revised	By	Appr
Final Set For RFP	MC	2017.11.15
Draft	MC	2017.10.10
Issued	By	Appr

Permit-Seal

CLIENT/PROJECT
RED DEER COLLEGE
Red Deer College
Garry W. Harris Canada
Games Centre
Red Deer, AB

SCALE
1:100


TITLE
FURNITURE
LAYOUT

DRAWING #
1.2B

SECOND FLOOR - PART B

LEGEND

- CHAIR
- TABLE
- DESK
- STORAGE

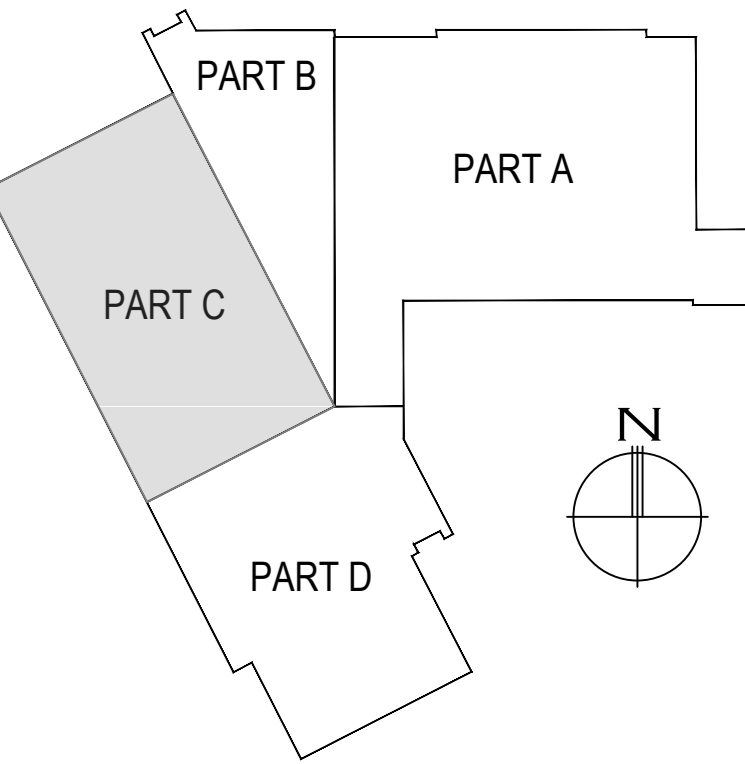

Second Design Workshop	MC	2017.10.19
First Design Workshop	MC	2017.10.11
Revised	By	Appr
Final Set For RFP	MC	2017.11.08
Draft	MC	2017.10.10
Issued	By	Appr


Permit-Seal

CLIENT/PROJECT
RED DEER COLLEGE
 Red Deer College
 Garry W. Harris Canada
 Games Centre
 Red Deer, AB

SCALE
1:100

TITLE
FURNITURE LAYOUT




DRAWING #
1.2C

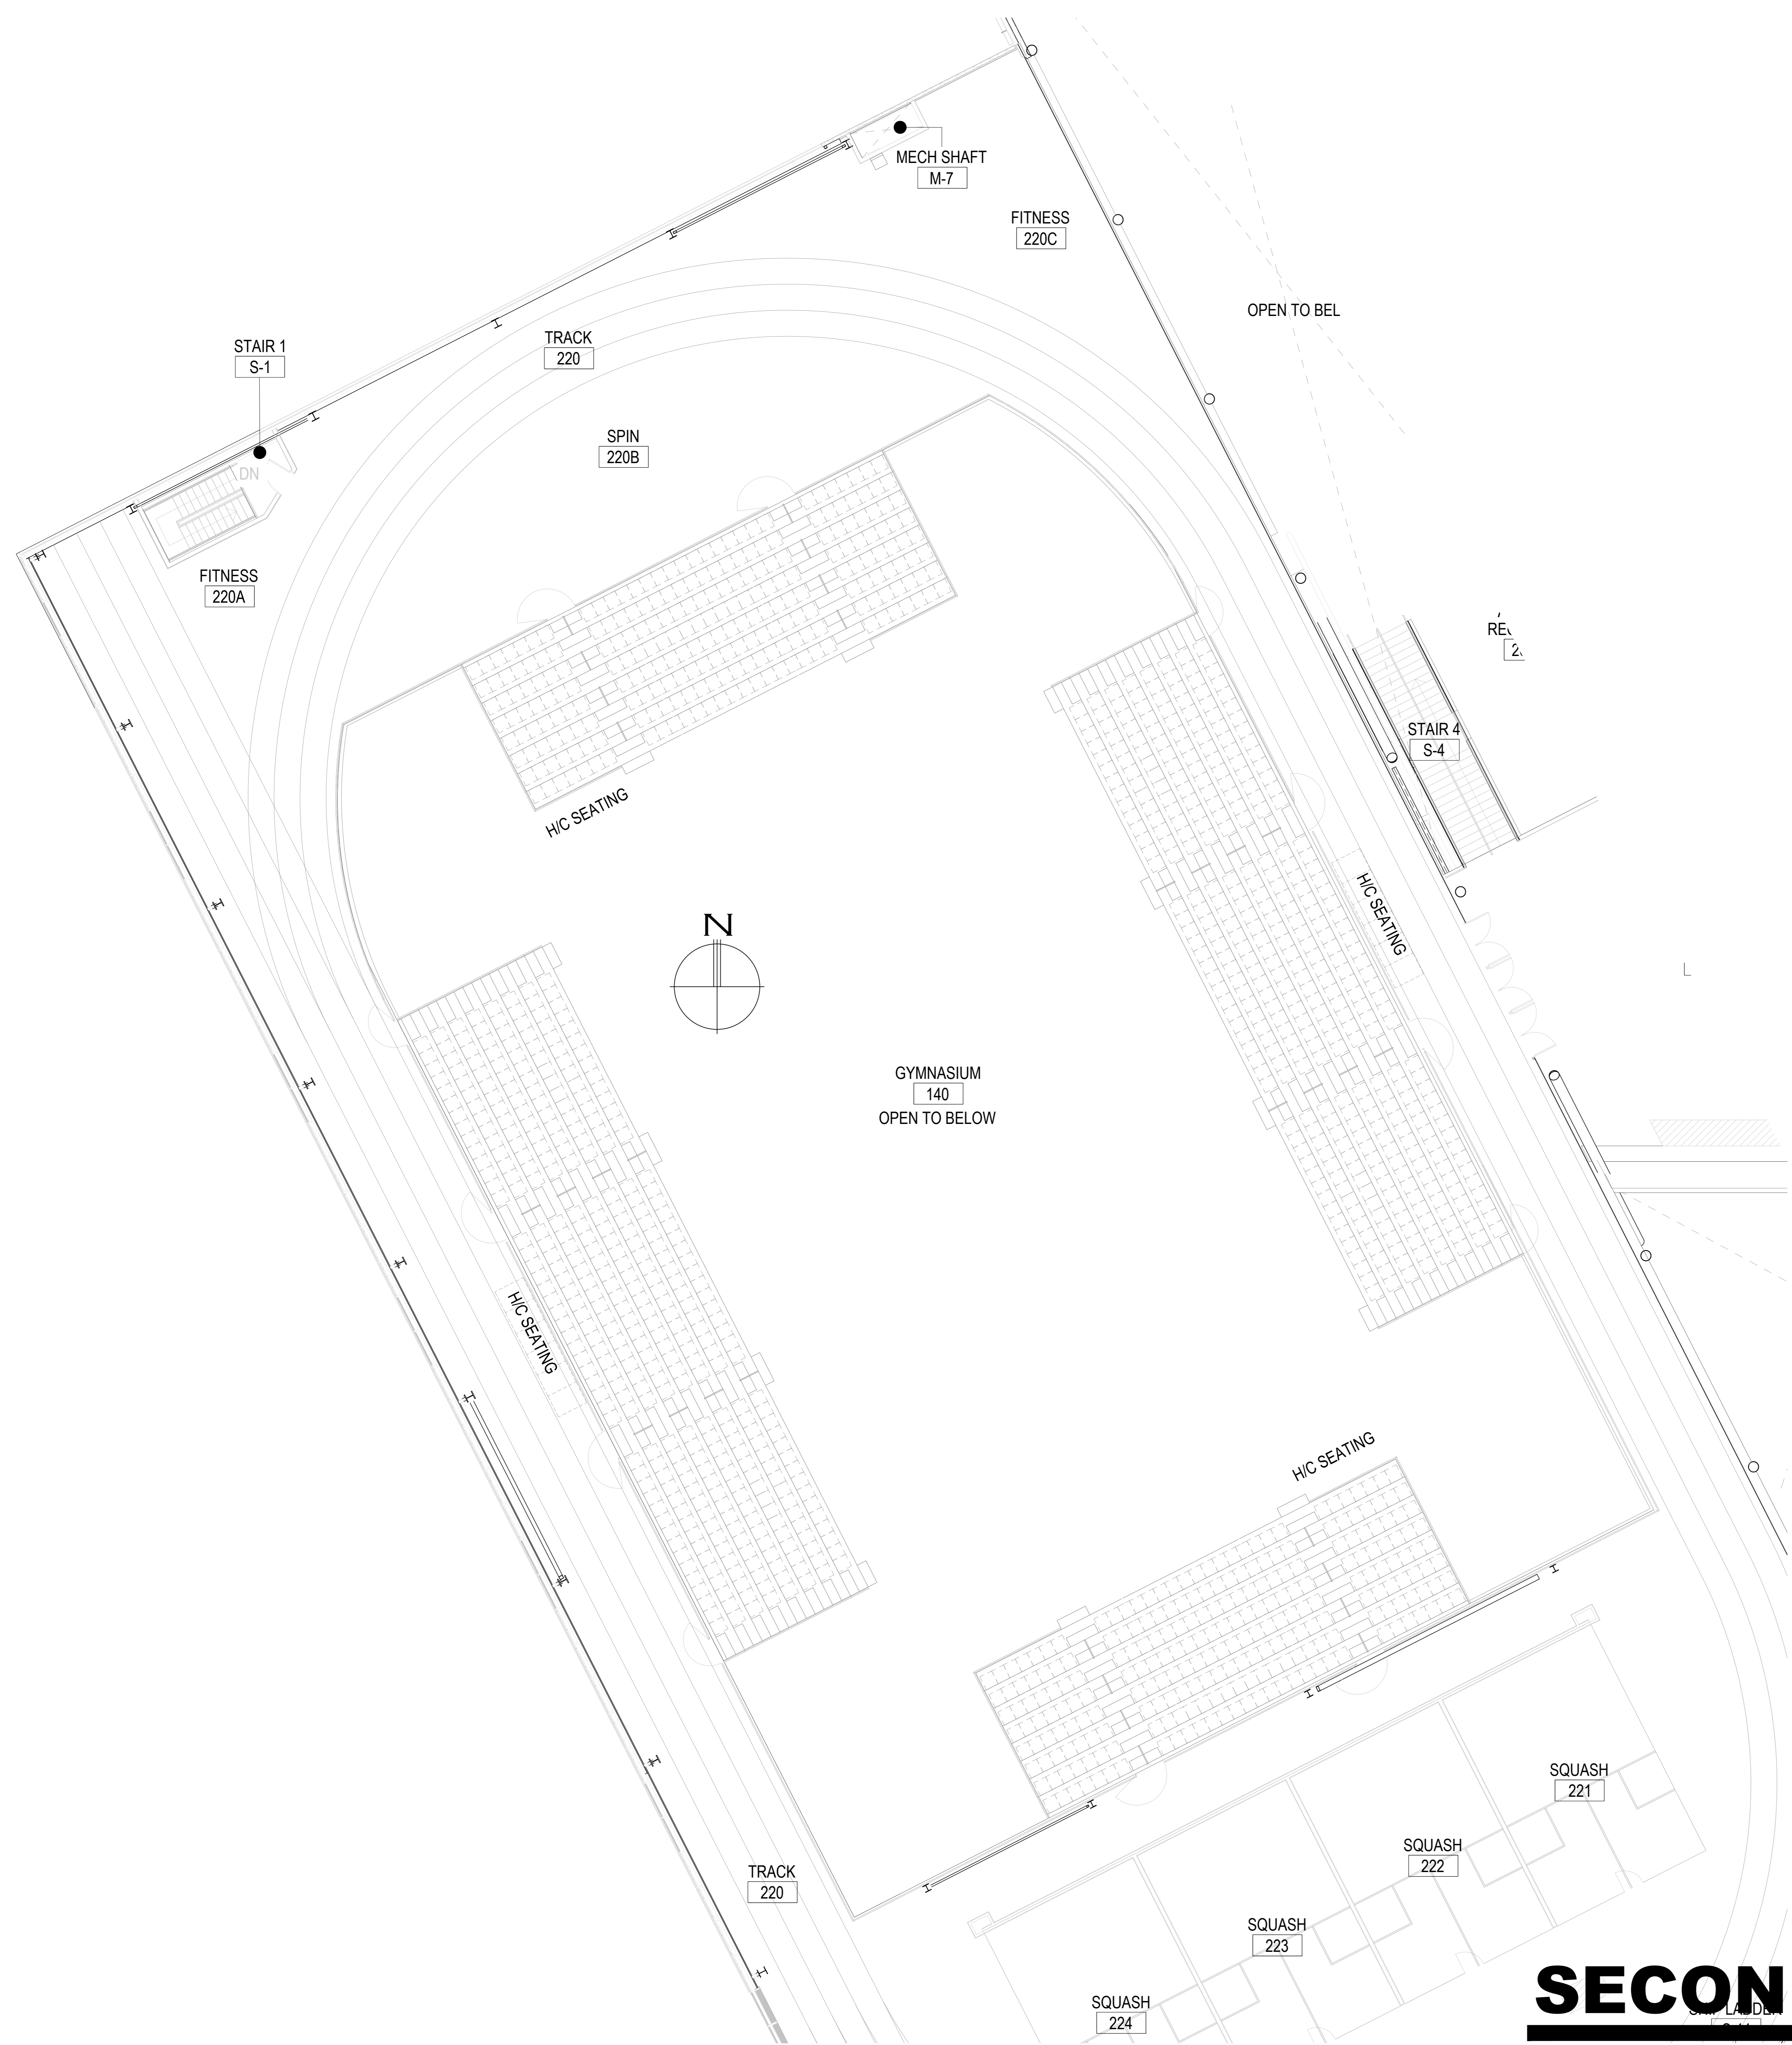

SECOND FLOOR - PART C

LEGEND

- CHAIR
- TABLE
- DESK
- STORAGE

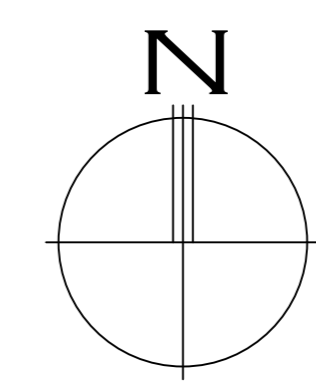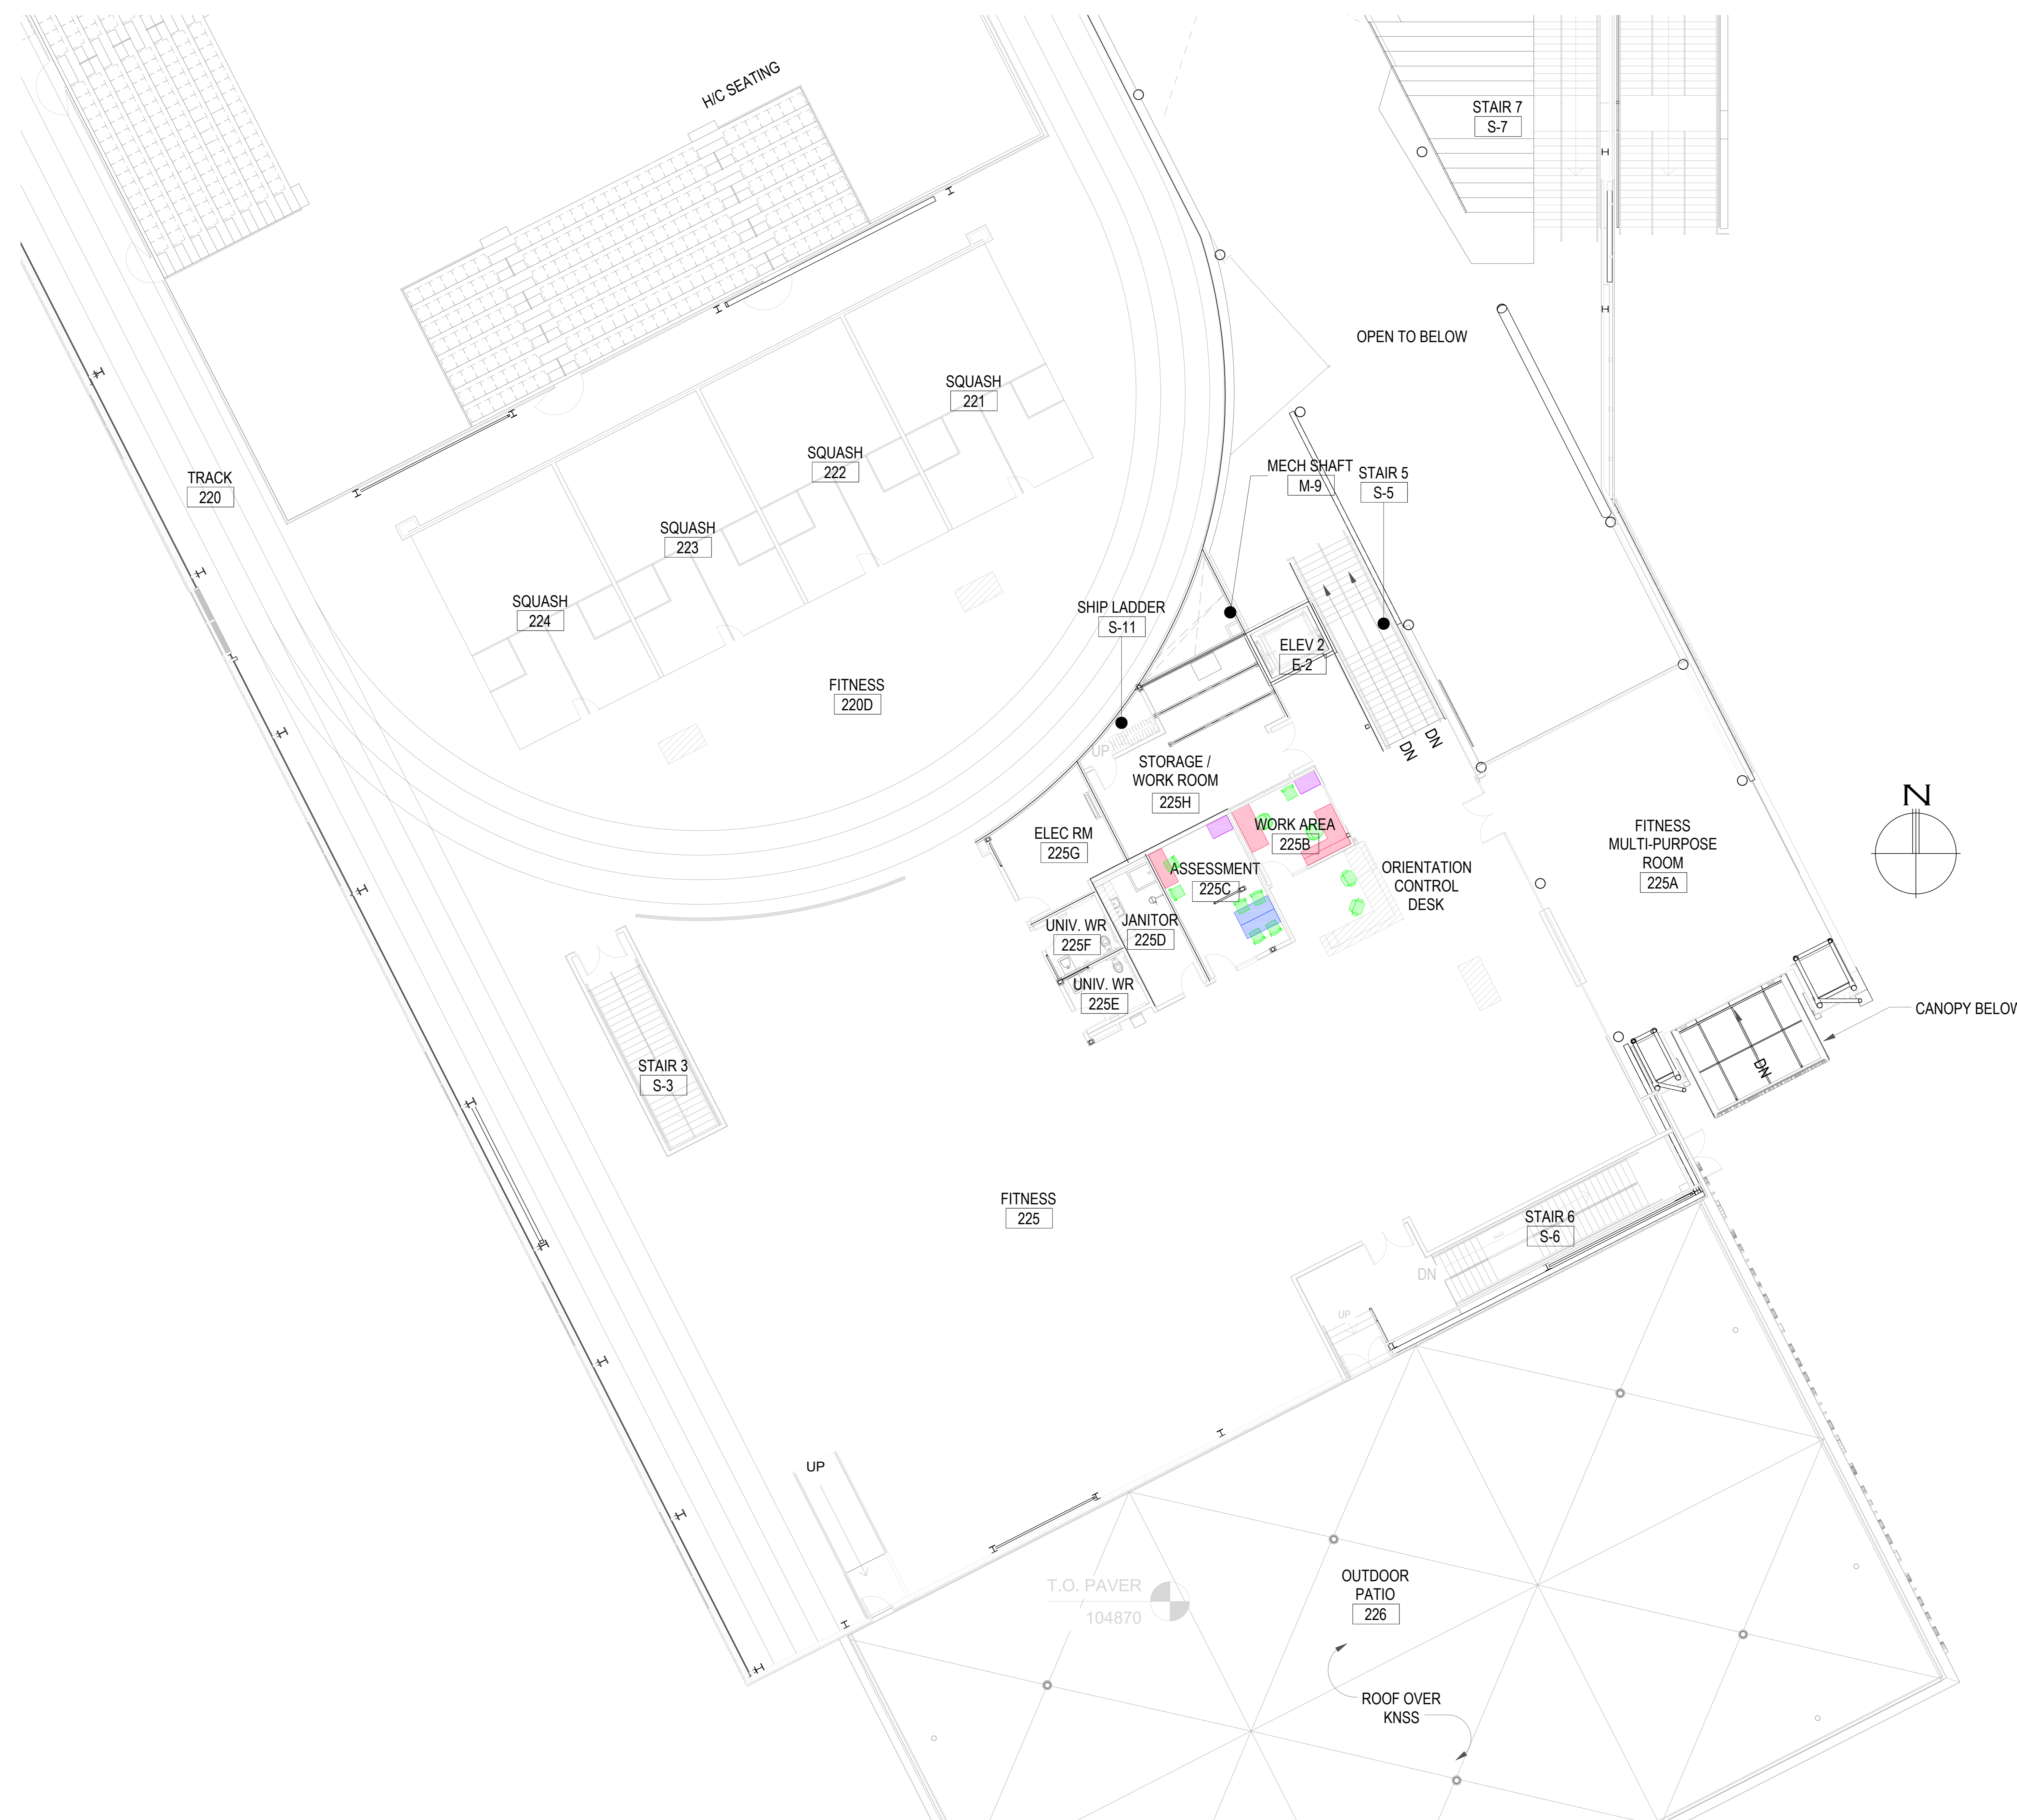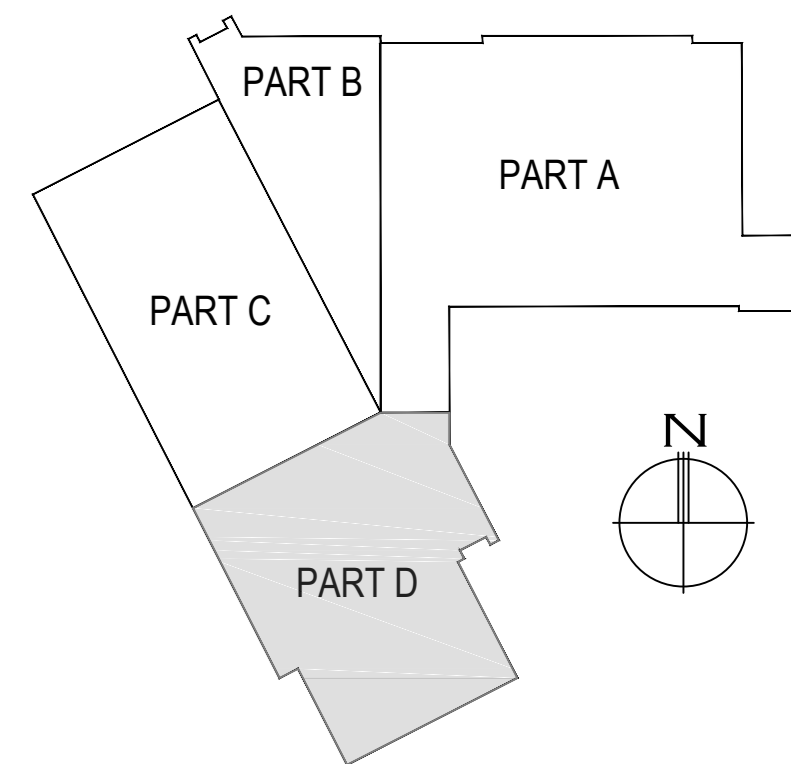

Second Design Workshop	MC	2017.10.19
First Design Workshop	MC	2017.10.11
Revised	By	Appr
Final Set For RFP	MC	2017.11.08
Draft	MC	2017.10.10
Issued	By	Appr

Permit-Seal

CLIENT/PROJECT
RED DEER COLLEGE
Red Deer College
Garry W. Harris Canada
Games Centre
Red Deer, AB

SCALE
1:100


TITLE
FURNITURE LAYOUT

DRAWING #
1.2D



SECOND FLOOR - PART D

LEGEND

- CHAIR
- TABLE
- DESK
- STORAGE

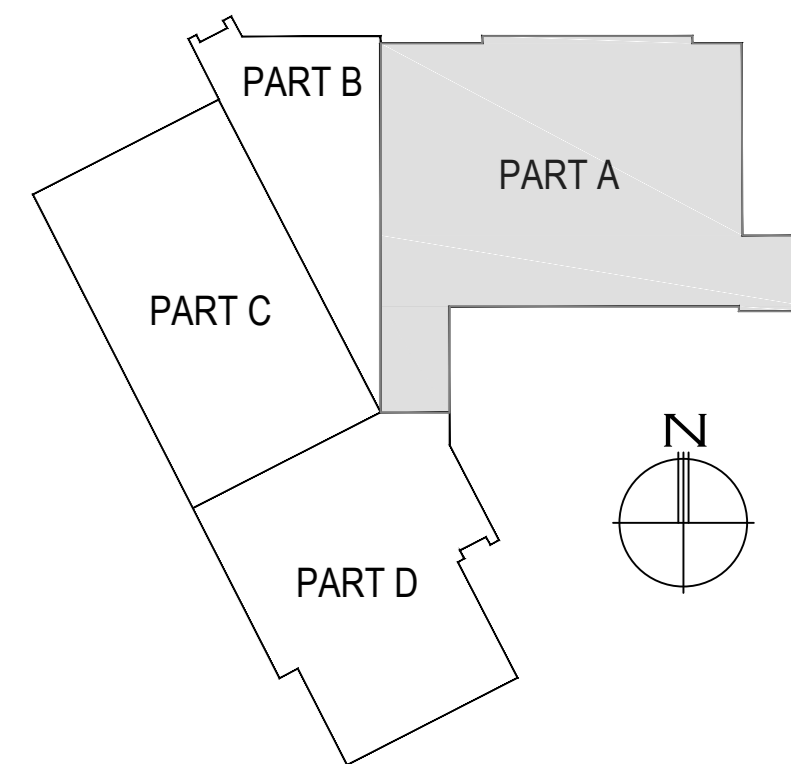

Second Design Workshop	MC	2017.10.19
First Design Workshop	MC	2017.10.11
Revised	By	Appr
Final Set For RFP	MC	2017.11.08
Draft	MC	2017.10.10
Issued	By	Appr

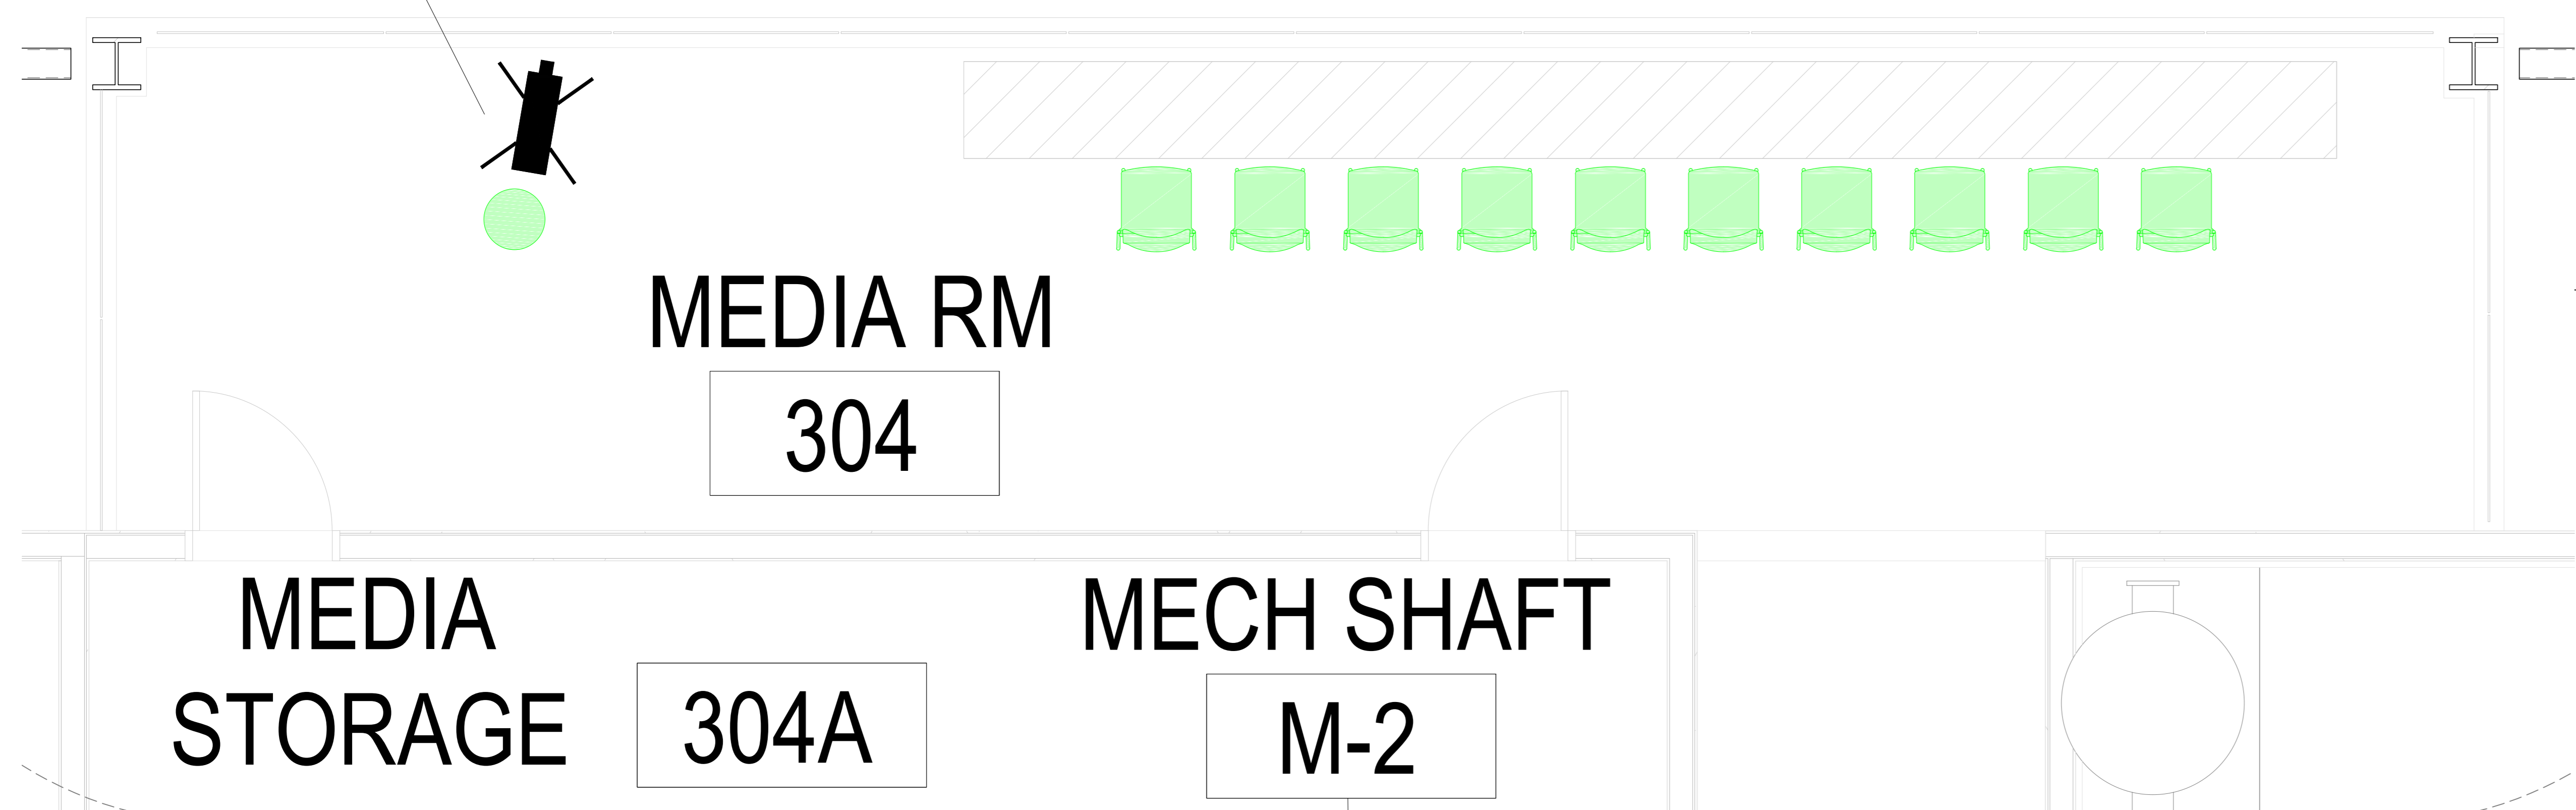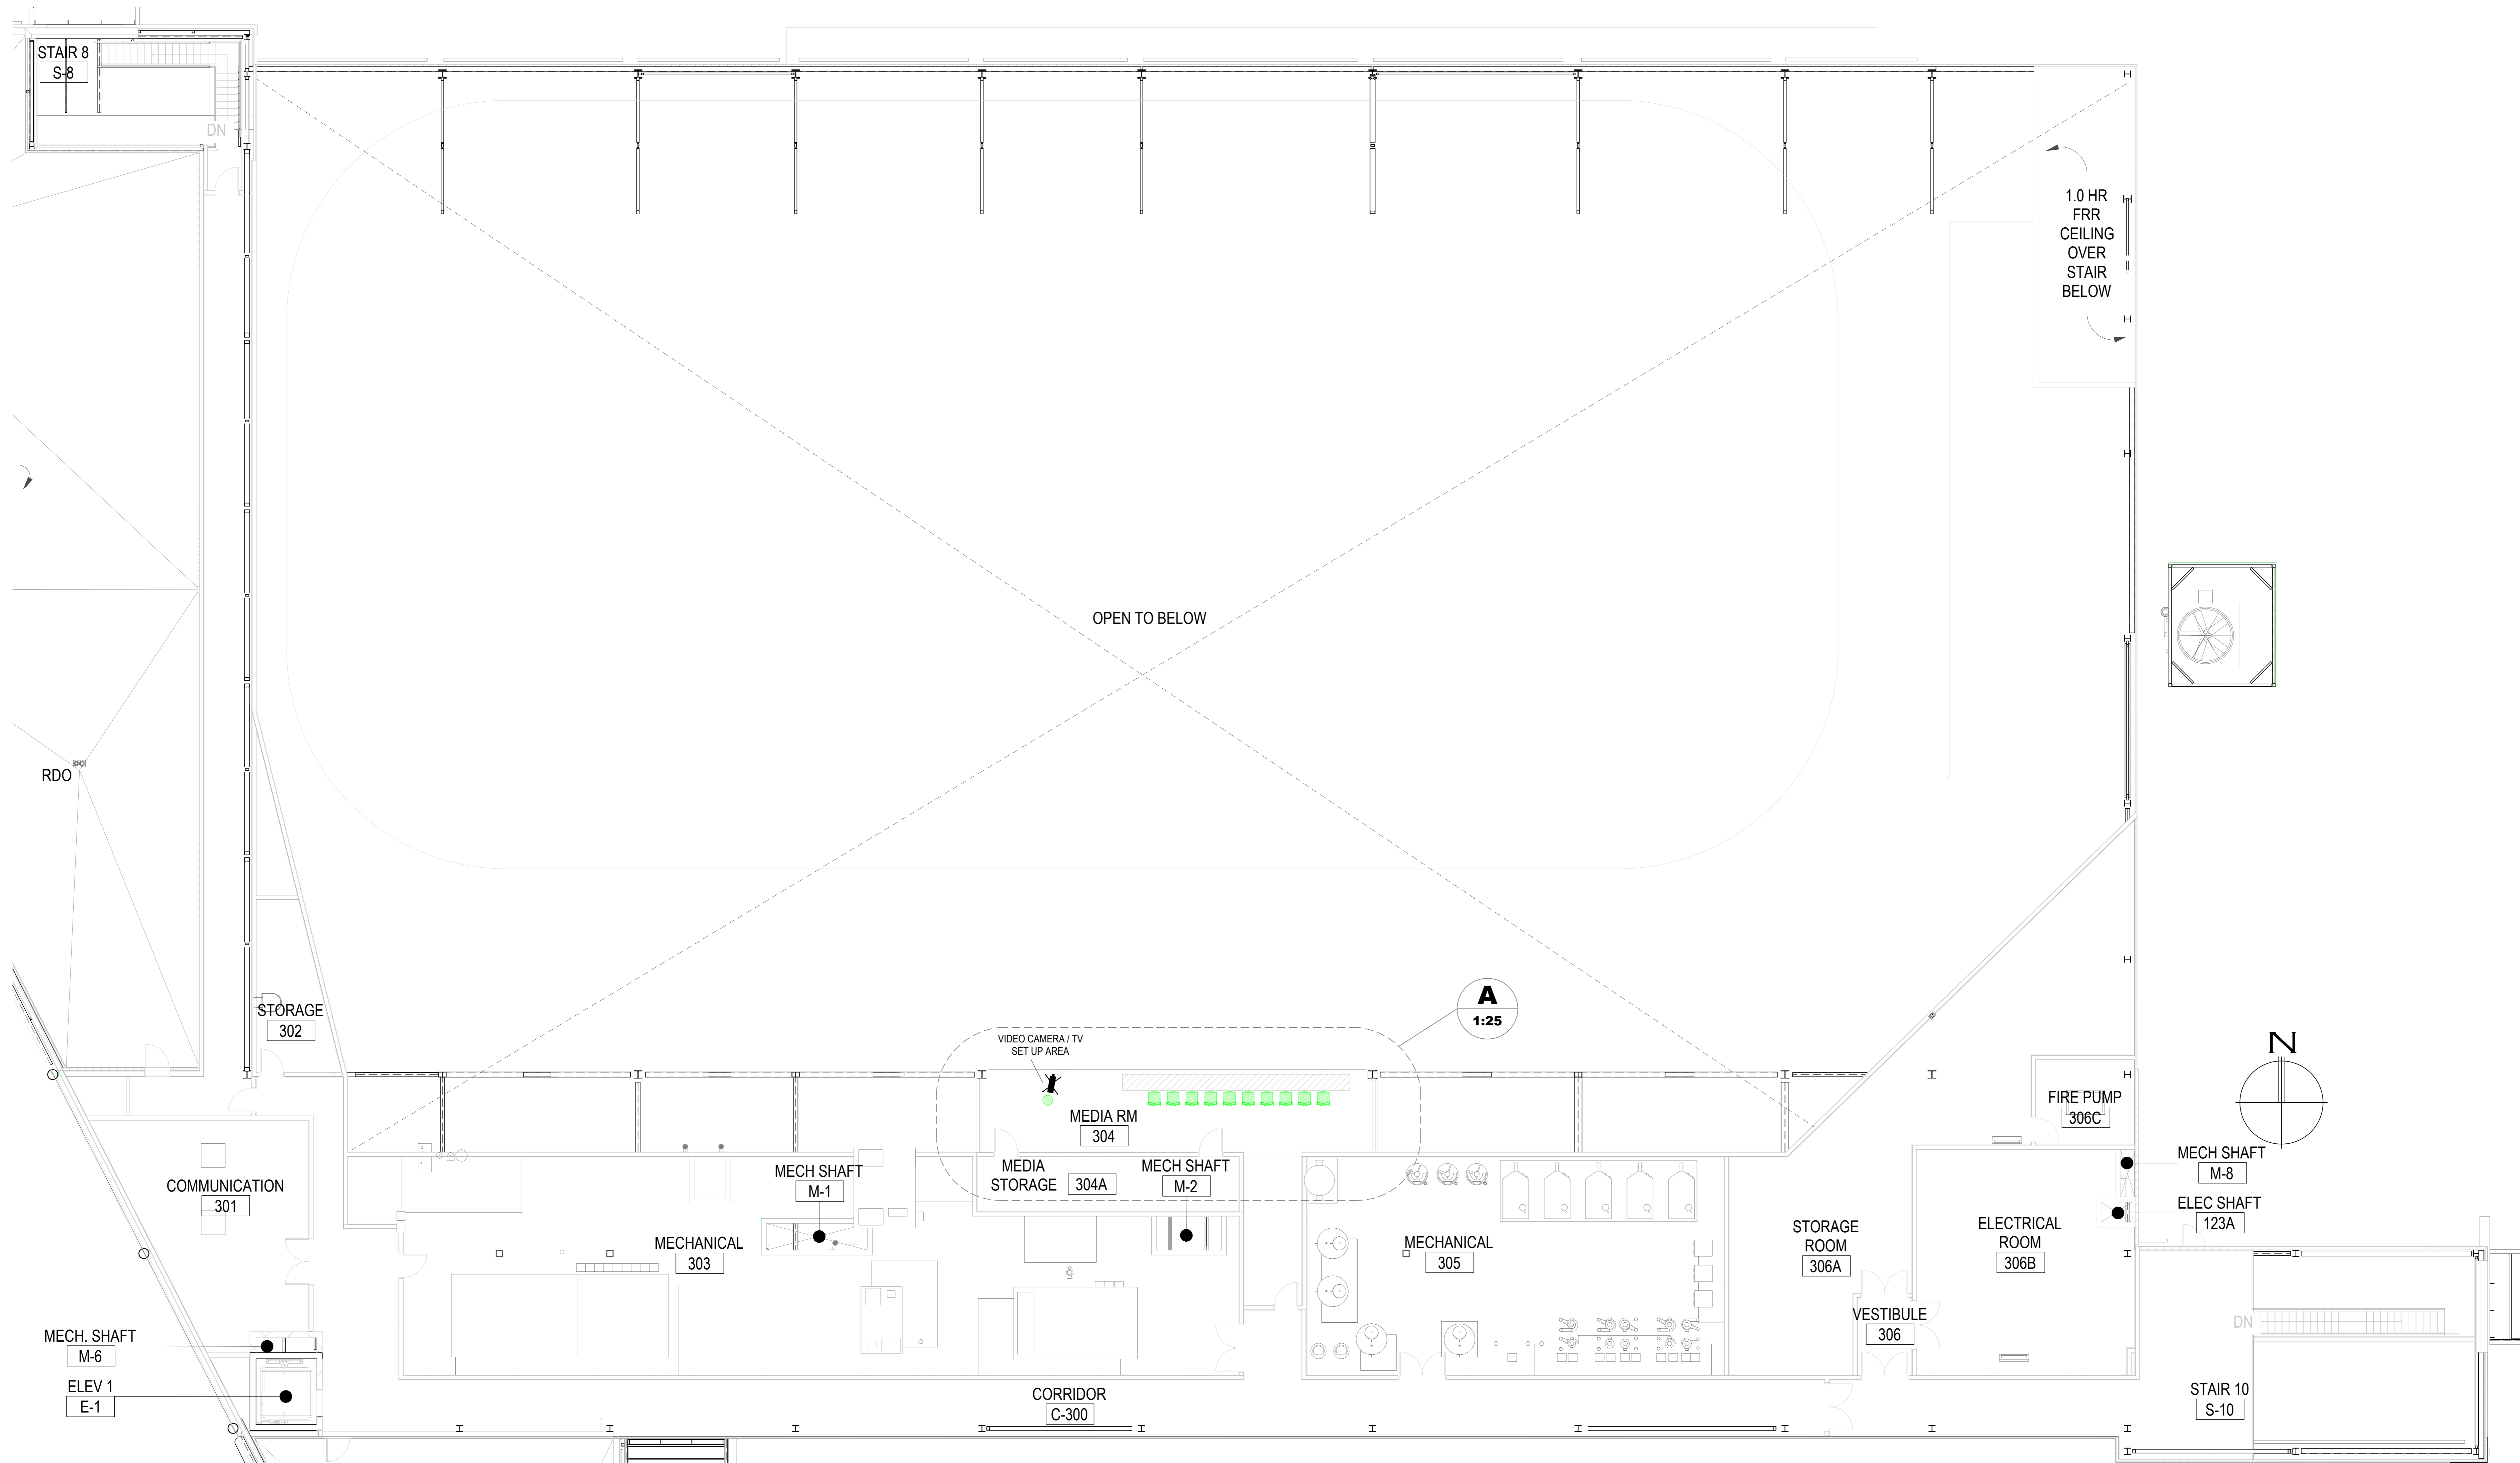

A
1:25

THIRD FLOOR - PART A

CLIENT/PROJECT
RED DEER COLLEGE
 Red Deer College
 Garry W. Harris Canada
 Games Centre
 Red Deer, AB

SCALE
1:100

TITLE
FURNITURE LAYOUT

DRAWING #
1.3A